




DO NOT SCALE DRAWINGS

CONTRACTOR(S) TO VERIFY ALL DIMENSIONS ON SITE PRIOR TO COMMENCING ANY WORK.

ALL ERRORS AND OMISSIONS AND ALL DISCREPANCIES ON THE DRAWINGS, SPECIFICATIONS AND OTHER CONTRACT DOCUMENTS, MUST BE FORWARDED IN WRITING TO THE DESIGNER WITHIN TWO (2) DAYS, UPON DISCOVERY.

THE DESIGNER DOES NOT ASSUME ANY RESPONSIBILITY AND LIABILITY IF THESE INSTRUCTIONS ARE NOT MET.

DO NOT COPY. THESE DRAWINGS AND ALL THE MATERIAL CONTENT ARE COPYRIGHT AND THE INTELLECTUAL PROPERTY OF ALGONQUIN COLLEGE. ©

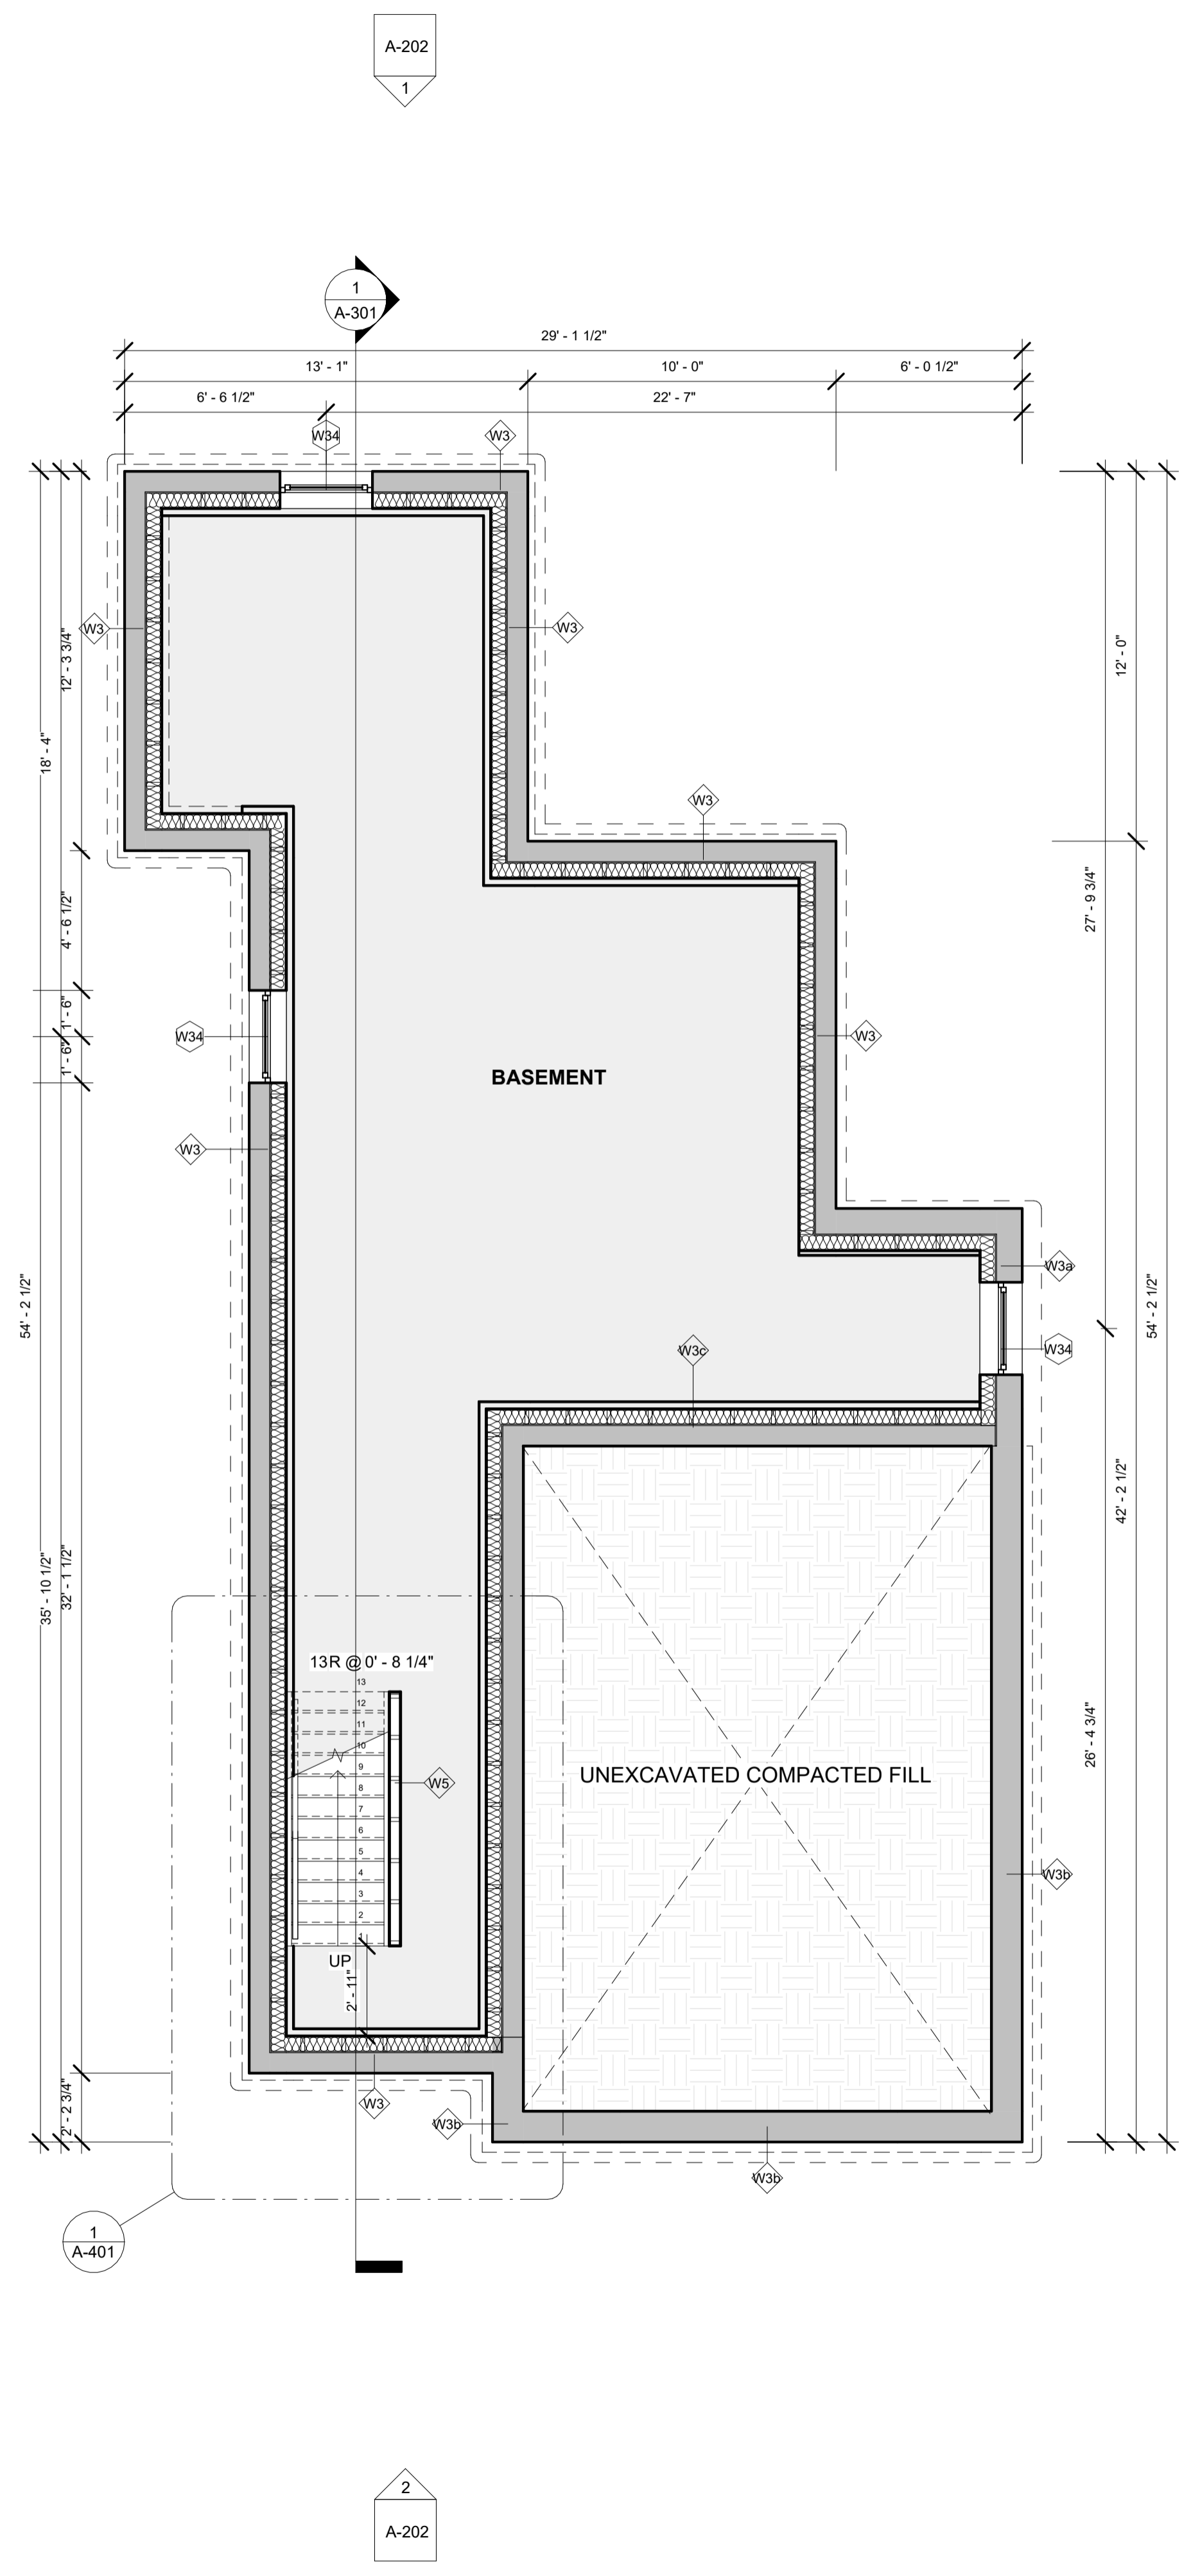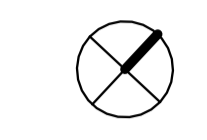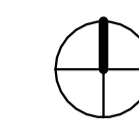

A-201 2

1 A-201

1 A-401

2 A-202

No.	Revision	Date
1.	Revision 1	10 JL 2023
	revision	date


PROJECT TITLE: GUILLAUME'S RESIDENCE

DRAWING TITLE: BASEMENT PLAN

SCALE: 1/4" = 1'-0" DATE: 06/10/26
 PROJECT NUMBER: 03 DRAWN BY: BM

SHEET No.:


A-101

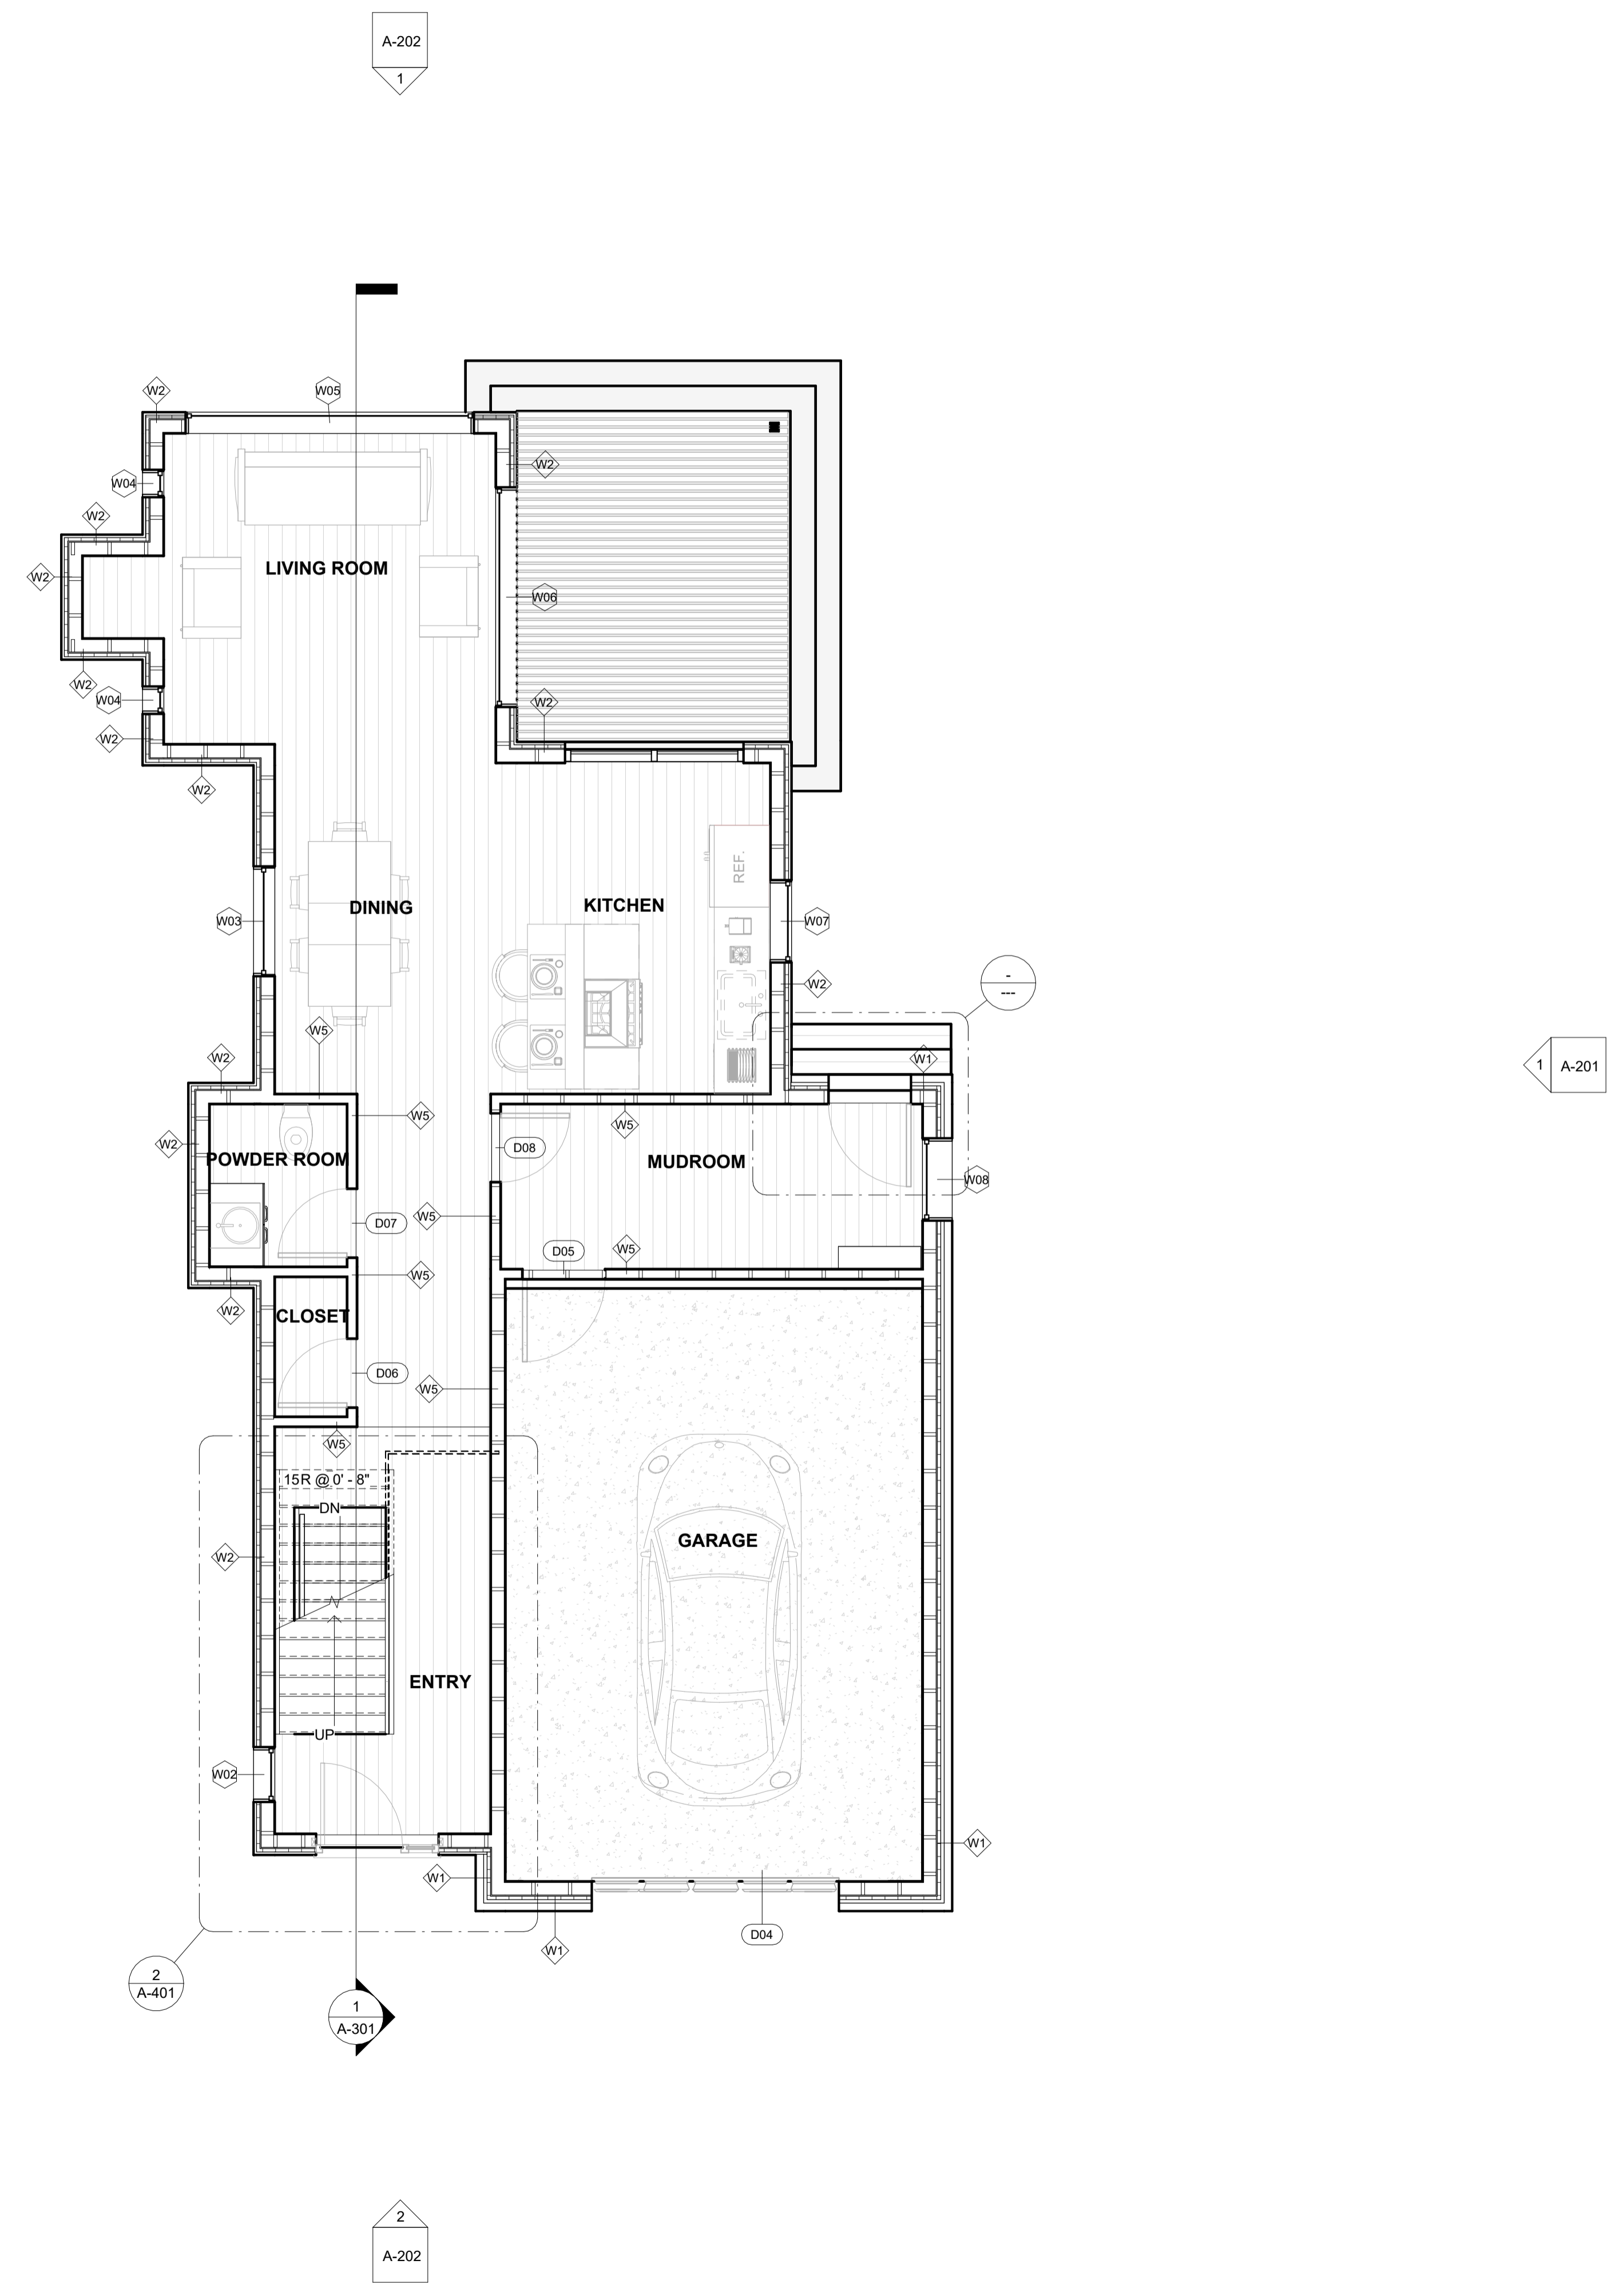

DO NOT SCALE DRAWINGS

CONTRACTOR(S) TO VERIFY ALL DIMENSIONS ON SITE PRIOR TO COMMENCING ANY WORK.
 ALL ERRORS AND OMISSIONS AND ALL DISCREPANCIES ON THE DRAWINGS, SPECIFICATIONS AND OTHER CONTRACT DOCUMENTS, MUST BE FORWARDED IN WRITING TO THE DESIGNER WITHIN TWO (2) DAYS, UPON DISCOVERY.
 THE DESIGNER DOES NOT ASSUME ANY RESPONSIBILITY AND LIABILITY IF THESE INSTRUCTIONS ARE NOT MET.

DO NOT COPY. THESE DRAWINGS AND ALL THE MATERIAL CONTENT ARE COPYRIGHT AND THE INTELLECTUAL PROPERTY OF ALGONQUIN COLLEGE. ©

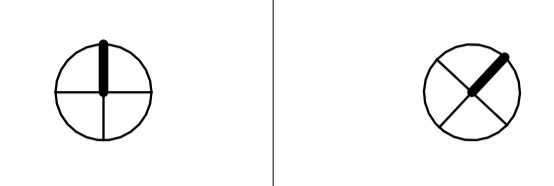

No.	Revision	Date
1.	Revision 1	10 JL 2023
	revision	date


PROJECT TITLE:
GUILLAUME'S RESIDENCE

DRAWING TITLE:
GROUND FLOOR

SCALE: 1/4" = 1'-0"	DATE: 06/10/26
PROJECT NUMBER: 03	DRAWN BY: BM

SHEET No.:


A-102

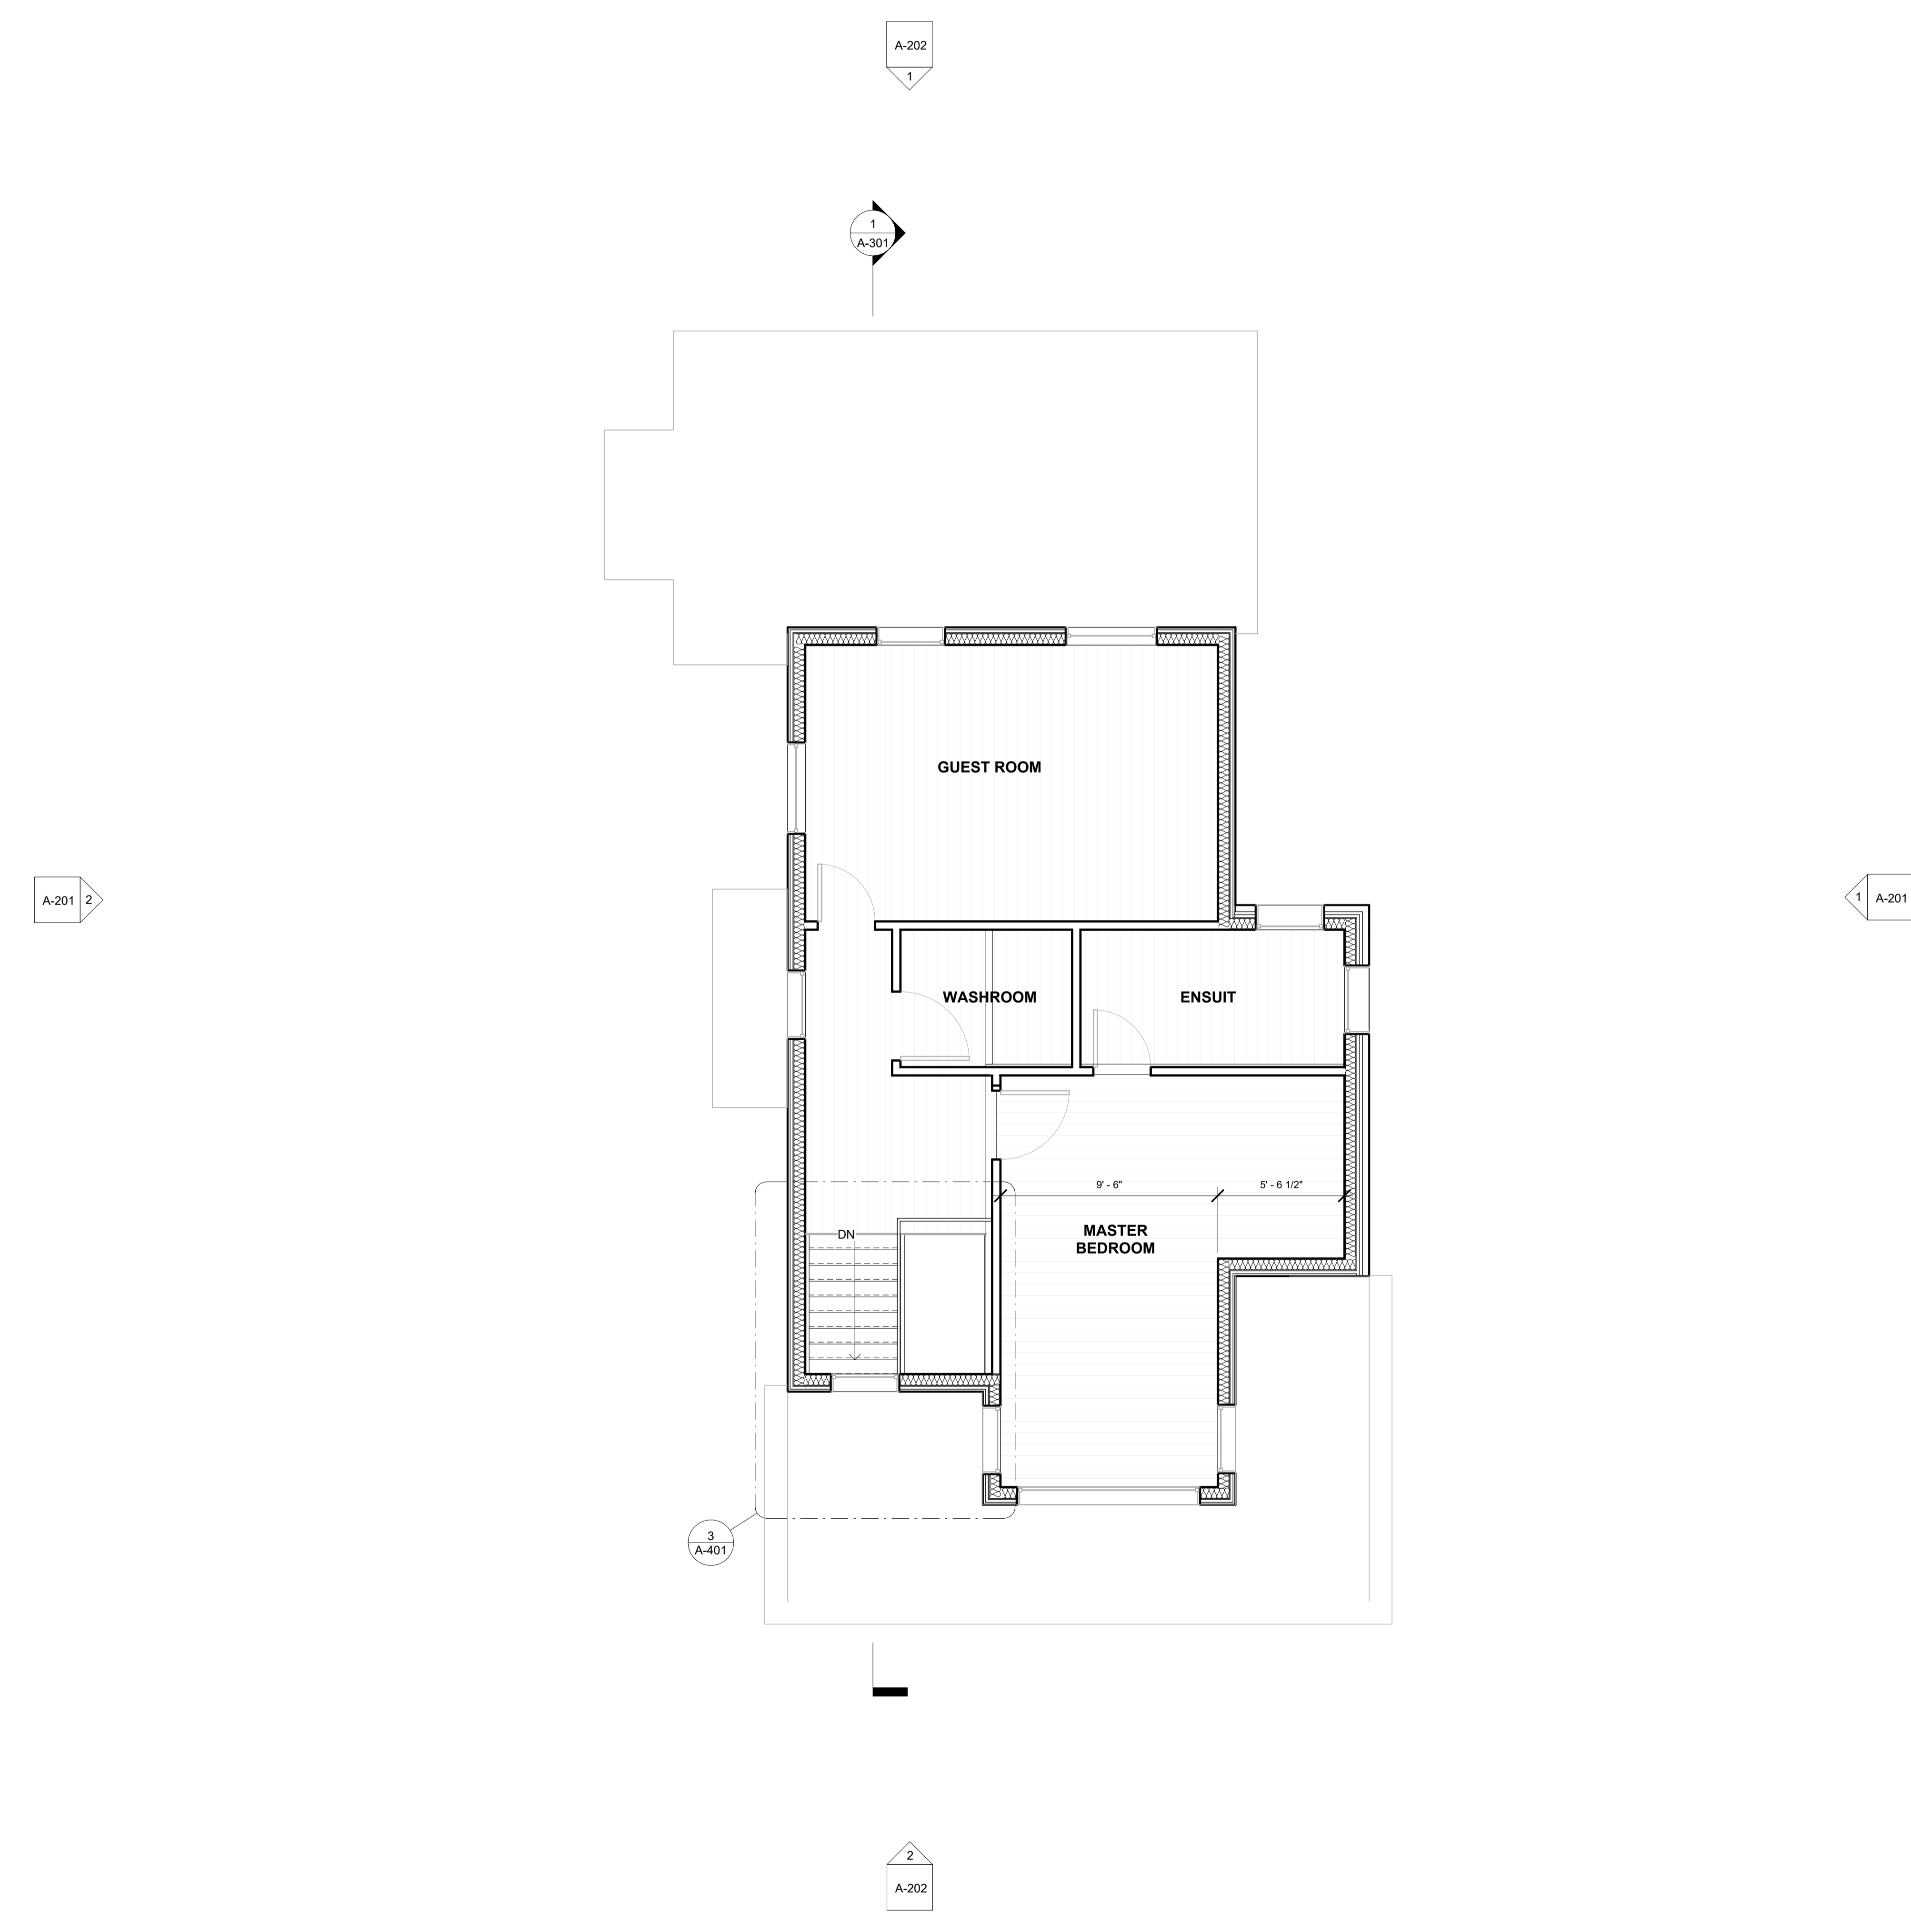

DO NOT SCALE DRAWINGS

CONTRACTOR(S) TO VERIFY ALL DIMENSIONS ON SITE PRIOR TO COMMENCING ANY WORK.
 ALL ERRORS AND OMISSIONS AND ALL DISCREPANCIES ON THE DRAWINGS, SPECIFICATIONS AND OTHER CONTRACT DOCUMENTS, MUST BE FORWARDED IN WRITING TO THE DESIGNER WITHIN TWO (2) DAYS, UPON DISCOVERY.
 THE DESIGNER DOES NOT ASSUME ANY RESPONSIBILITY AND LIABILITY IF THESE INSTRUCTIONS ARE NOT MET.

DO NOT COPY. THESE DRAWINGS AND ALL THE MATERIAL CONTENT ARE COPYRIGHT AND THE INTELLECTUAL PROPERTY OF ALGONQUIN COLLEGE. ©

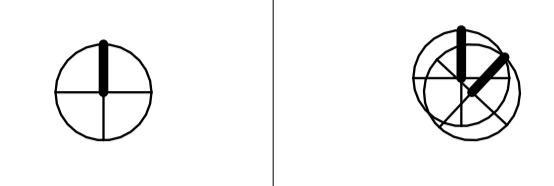

No.	Revision	Date
1.	Revision 1	10 JL 2023
	revision	date



PROJECT TITLE:
GUILLAUME'S RESIDENCE

DRAWING TITLE:
SECOND FLOOR

SCALE: 1/4" = 1'-0"	DATE: 06/10/26
PROJECT NUMBER: 03	DRAWN BY: BM

SHEET No.:

A-103

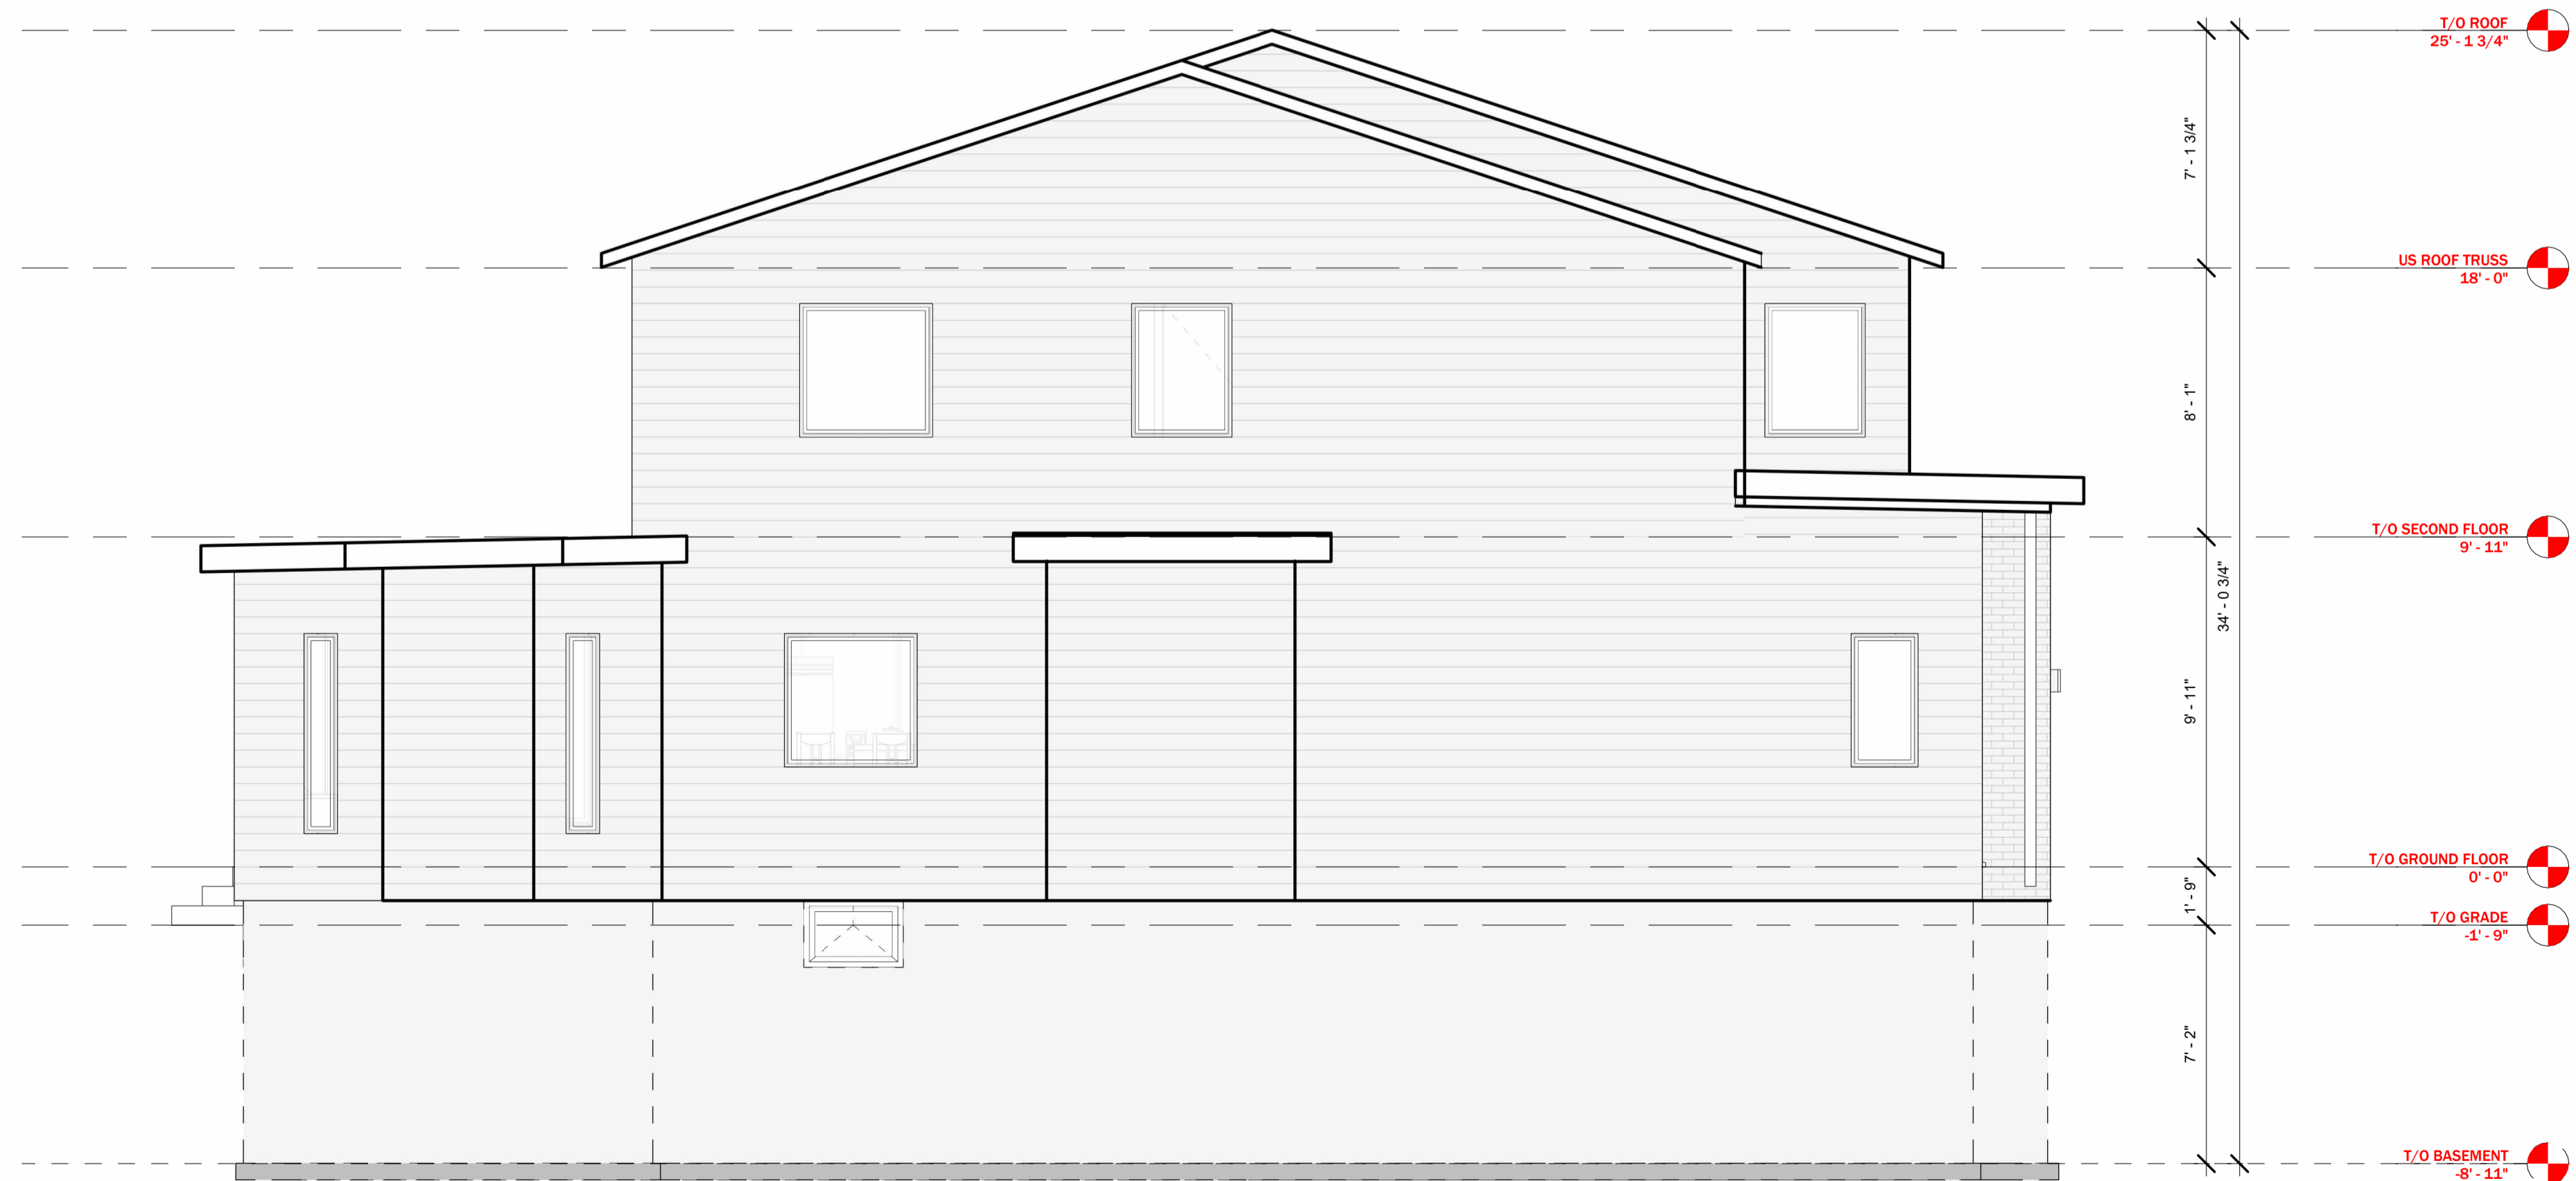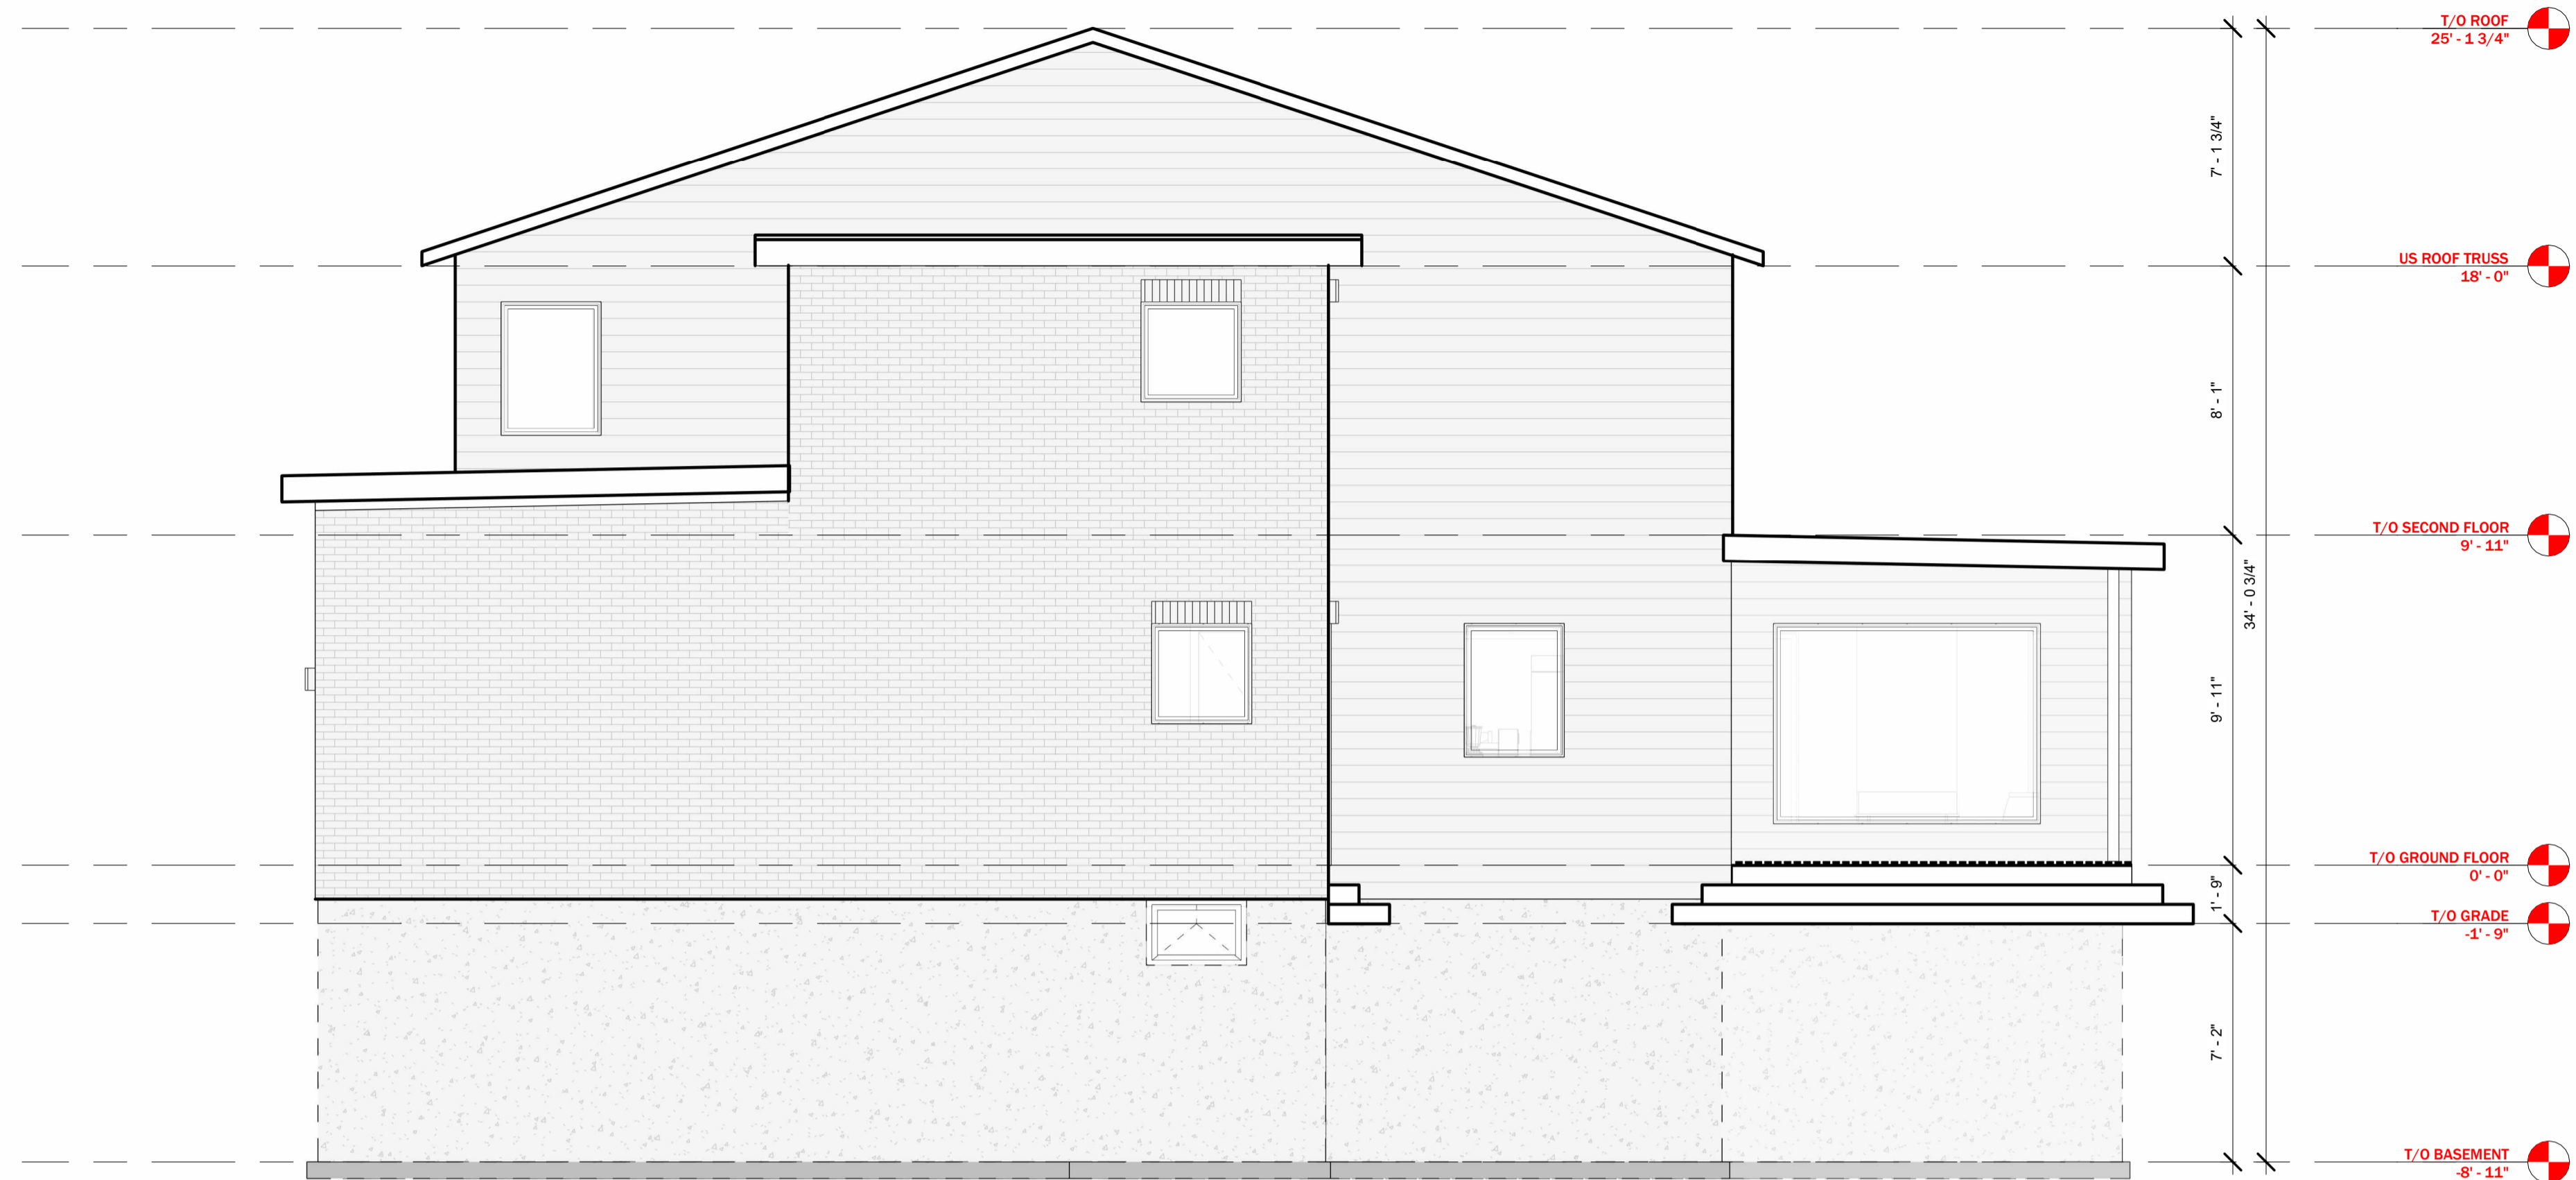

DO NOT SCALE DRAWINGS

CONTRACTOR(S) TO VERIFY ALL DIMENSIONS ON SITE PRIOR TO COMMENCING ANY WORK.

ALL ERRORS AND OMISSIONS AND ALL DISCREPANCIES ON THE DRAWINGS, SPECIFICATIONS AND OTHER CONTRACT DOCUMENTS, MUST BE FORWARDED IN WRITING TO THE DESIGNER WITHIN TWO (2) DAYS, UPON DISCOVERY.

THE DESIGNER DOES NOT ASSUME ANY RESPONSIBILITY AND LIABILITY IF THESE INSTRUCTIONS ARE NOT MET.

DO NOT COPY. THESE DRAWINGS AND ALL THE MATERIAL CONTENT ARE COPYRIGHT AND THE INTELLECTUAL PROPERTY OF ALGONQUIN COLLEGE. ©

No.	Revision	Date
1.	Revision 1	10 JL 2023






PROJECT TITLE:
GUILLAUME'S RESIDENCE

DRAWING TITLE:
EXTERIOR ELEVATIONS
EAST & WEST

SCALE: 1/4" = 1'-0"	DATE: 06/10/26
PROJECT NUMBER: 03	DRAWN BY: BM

SHEET No.:

A-201

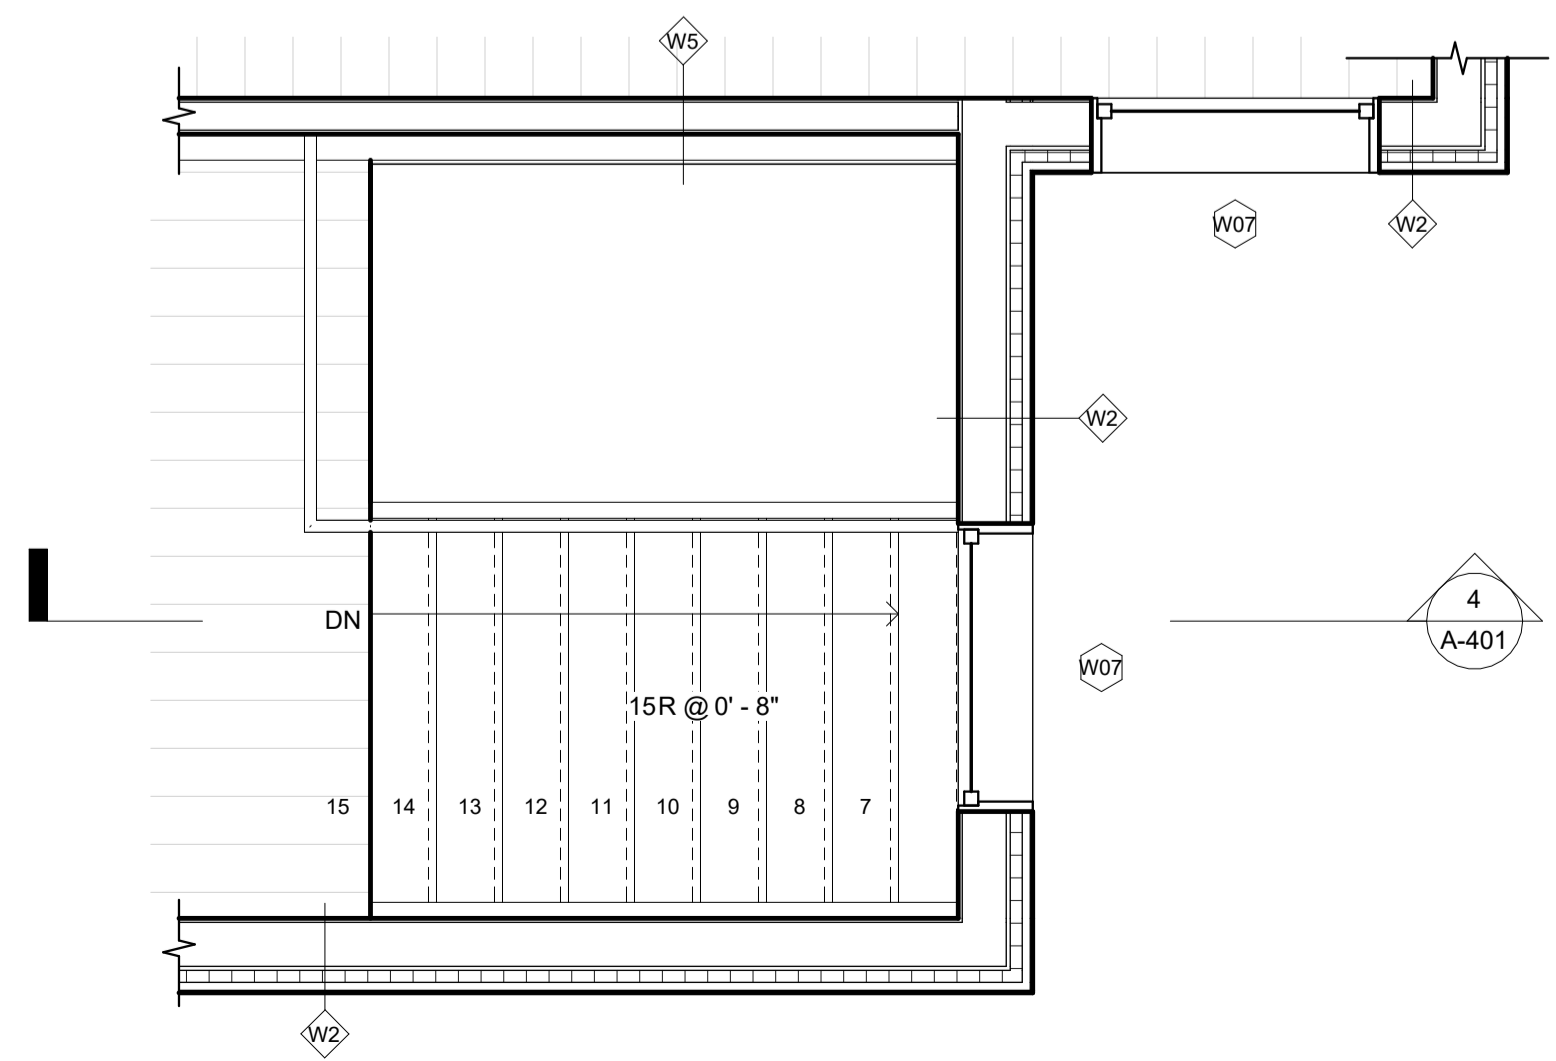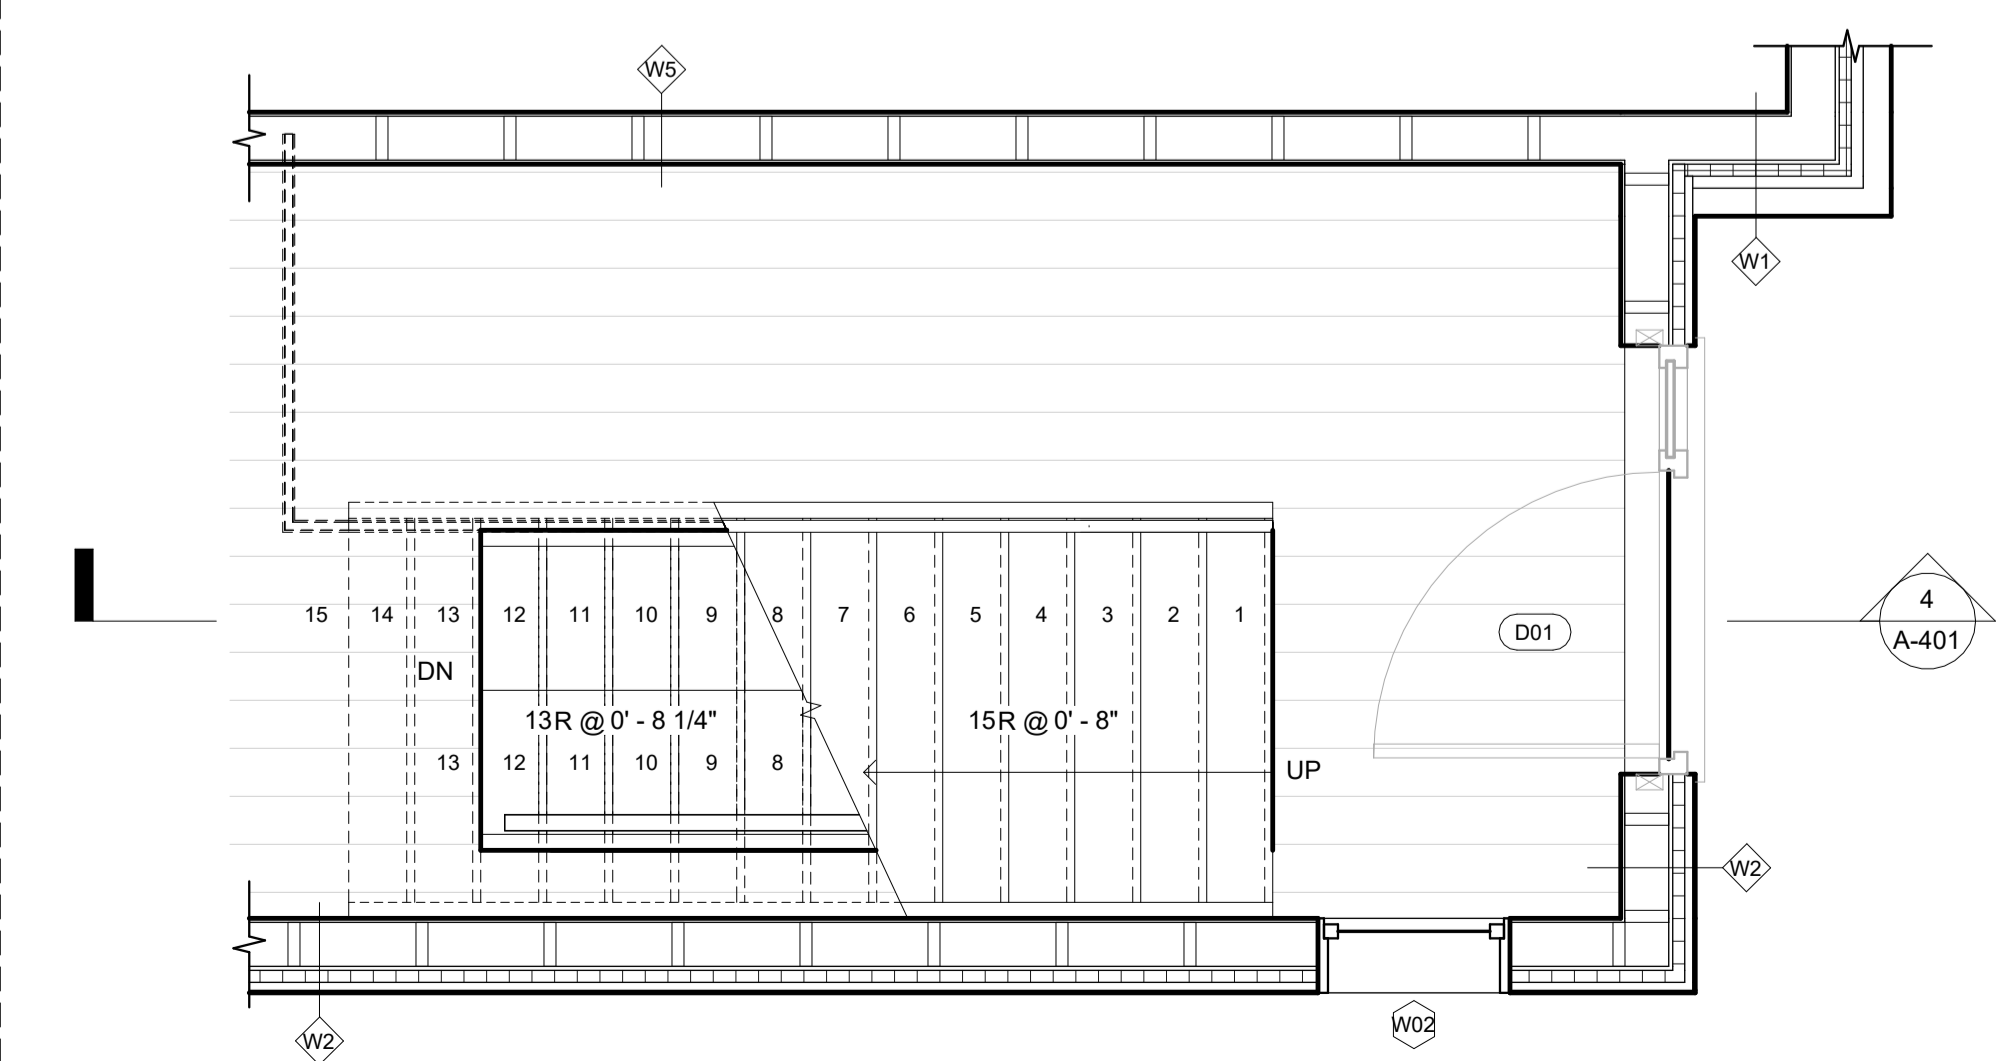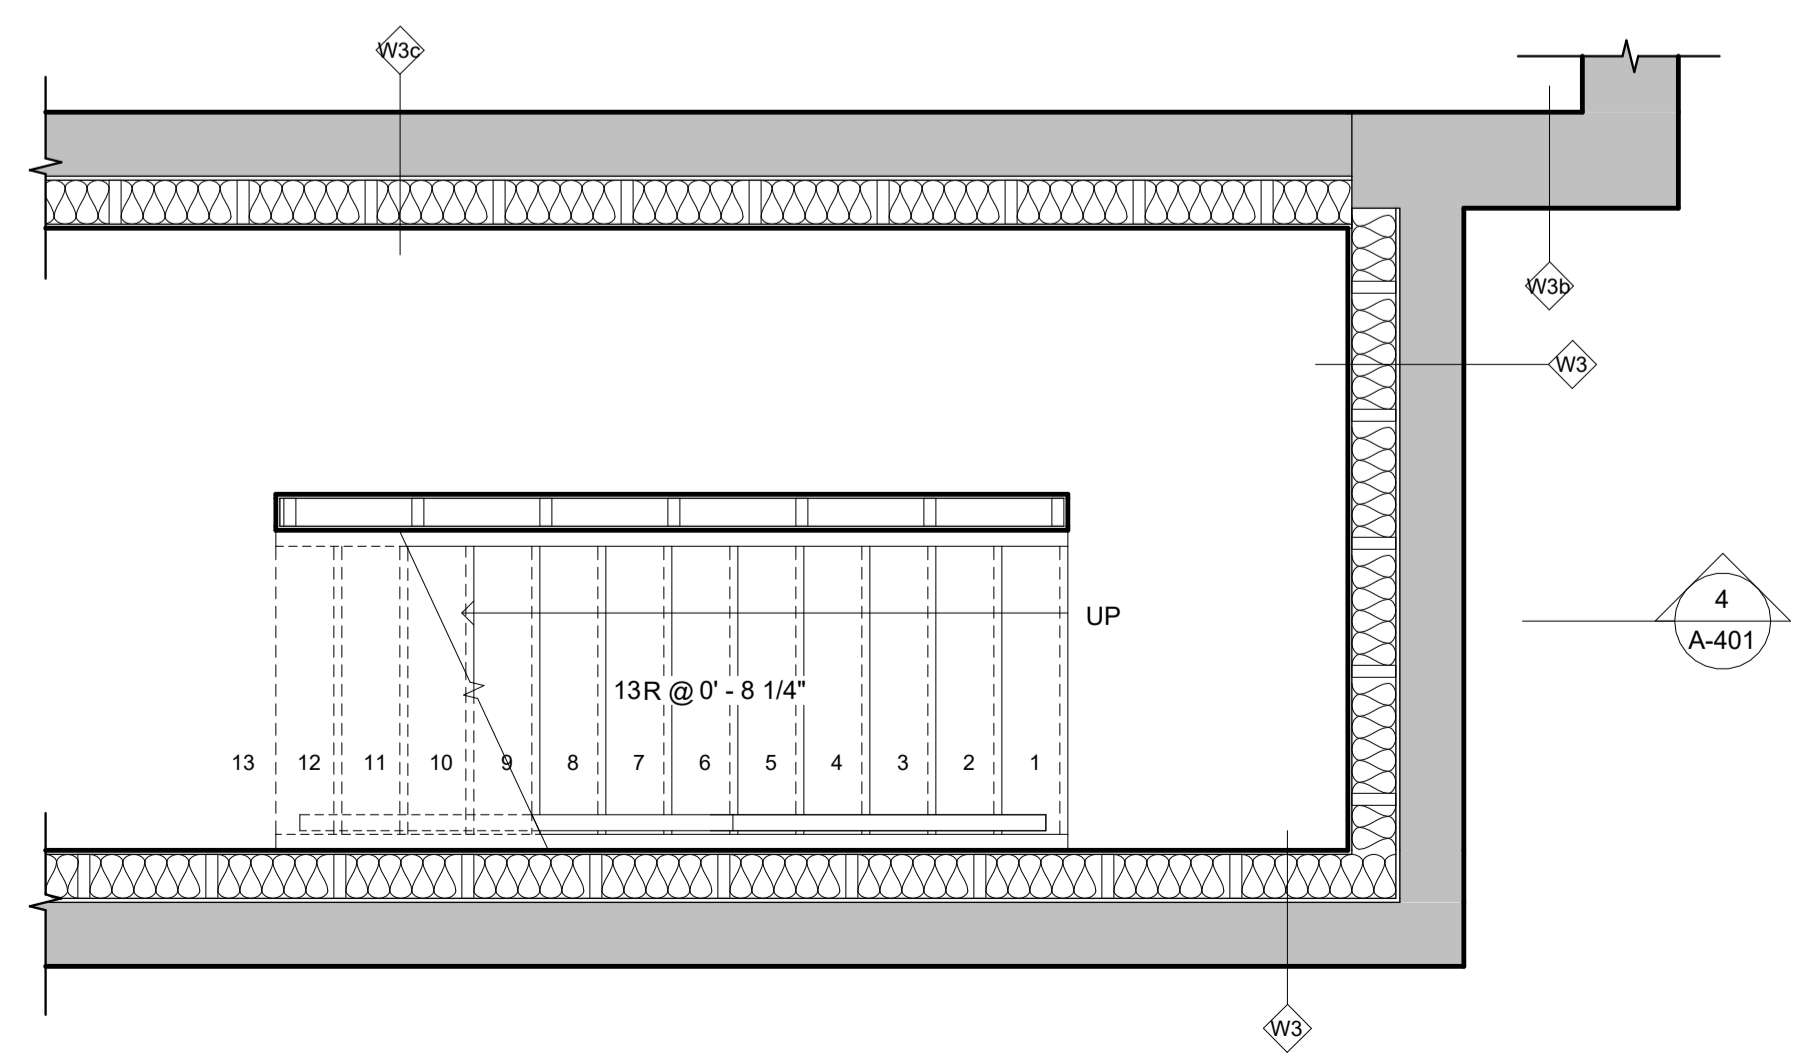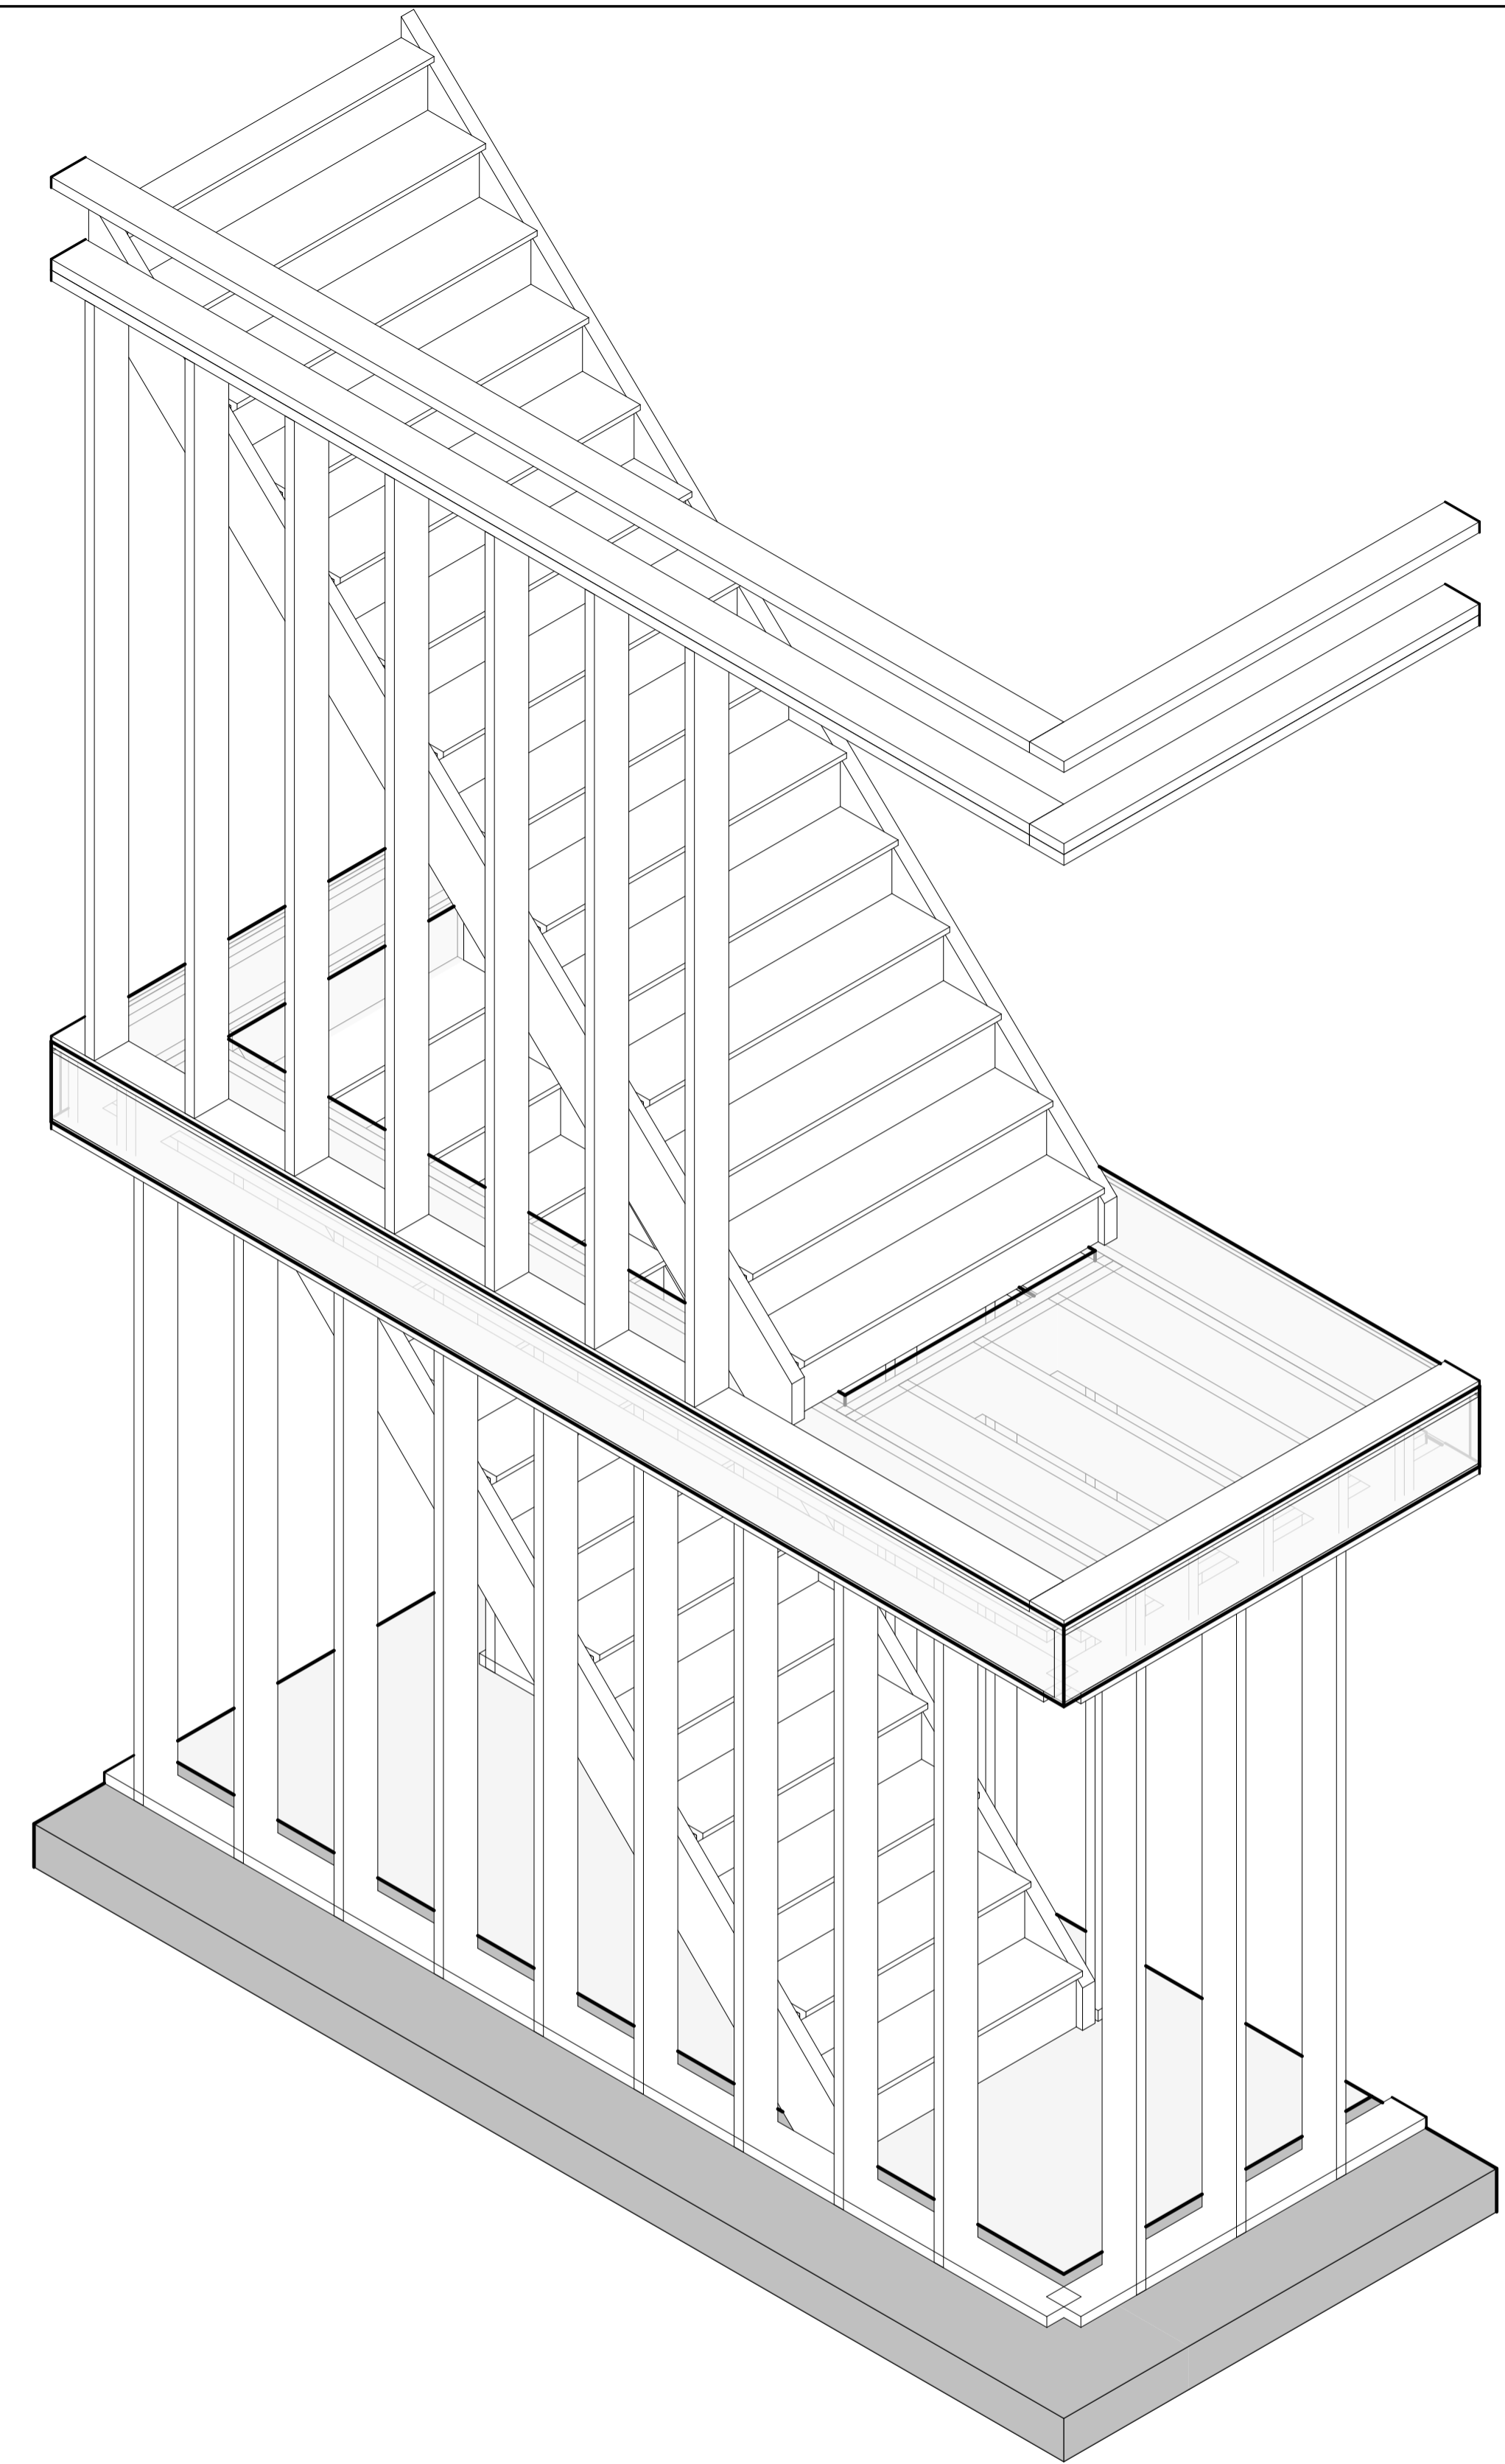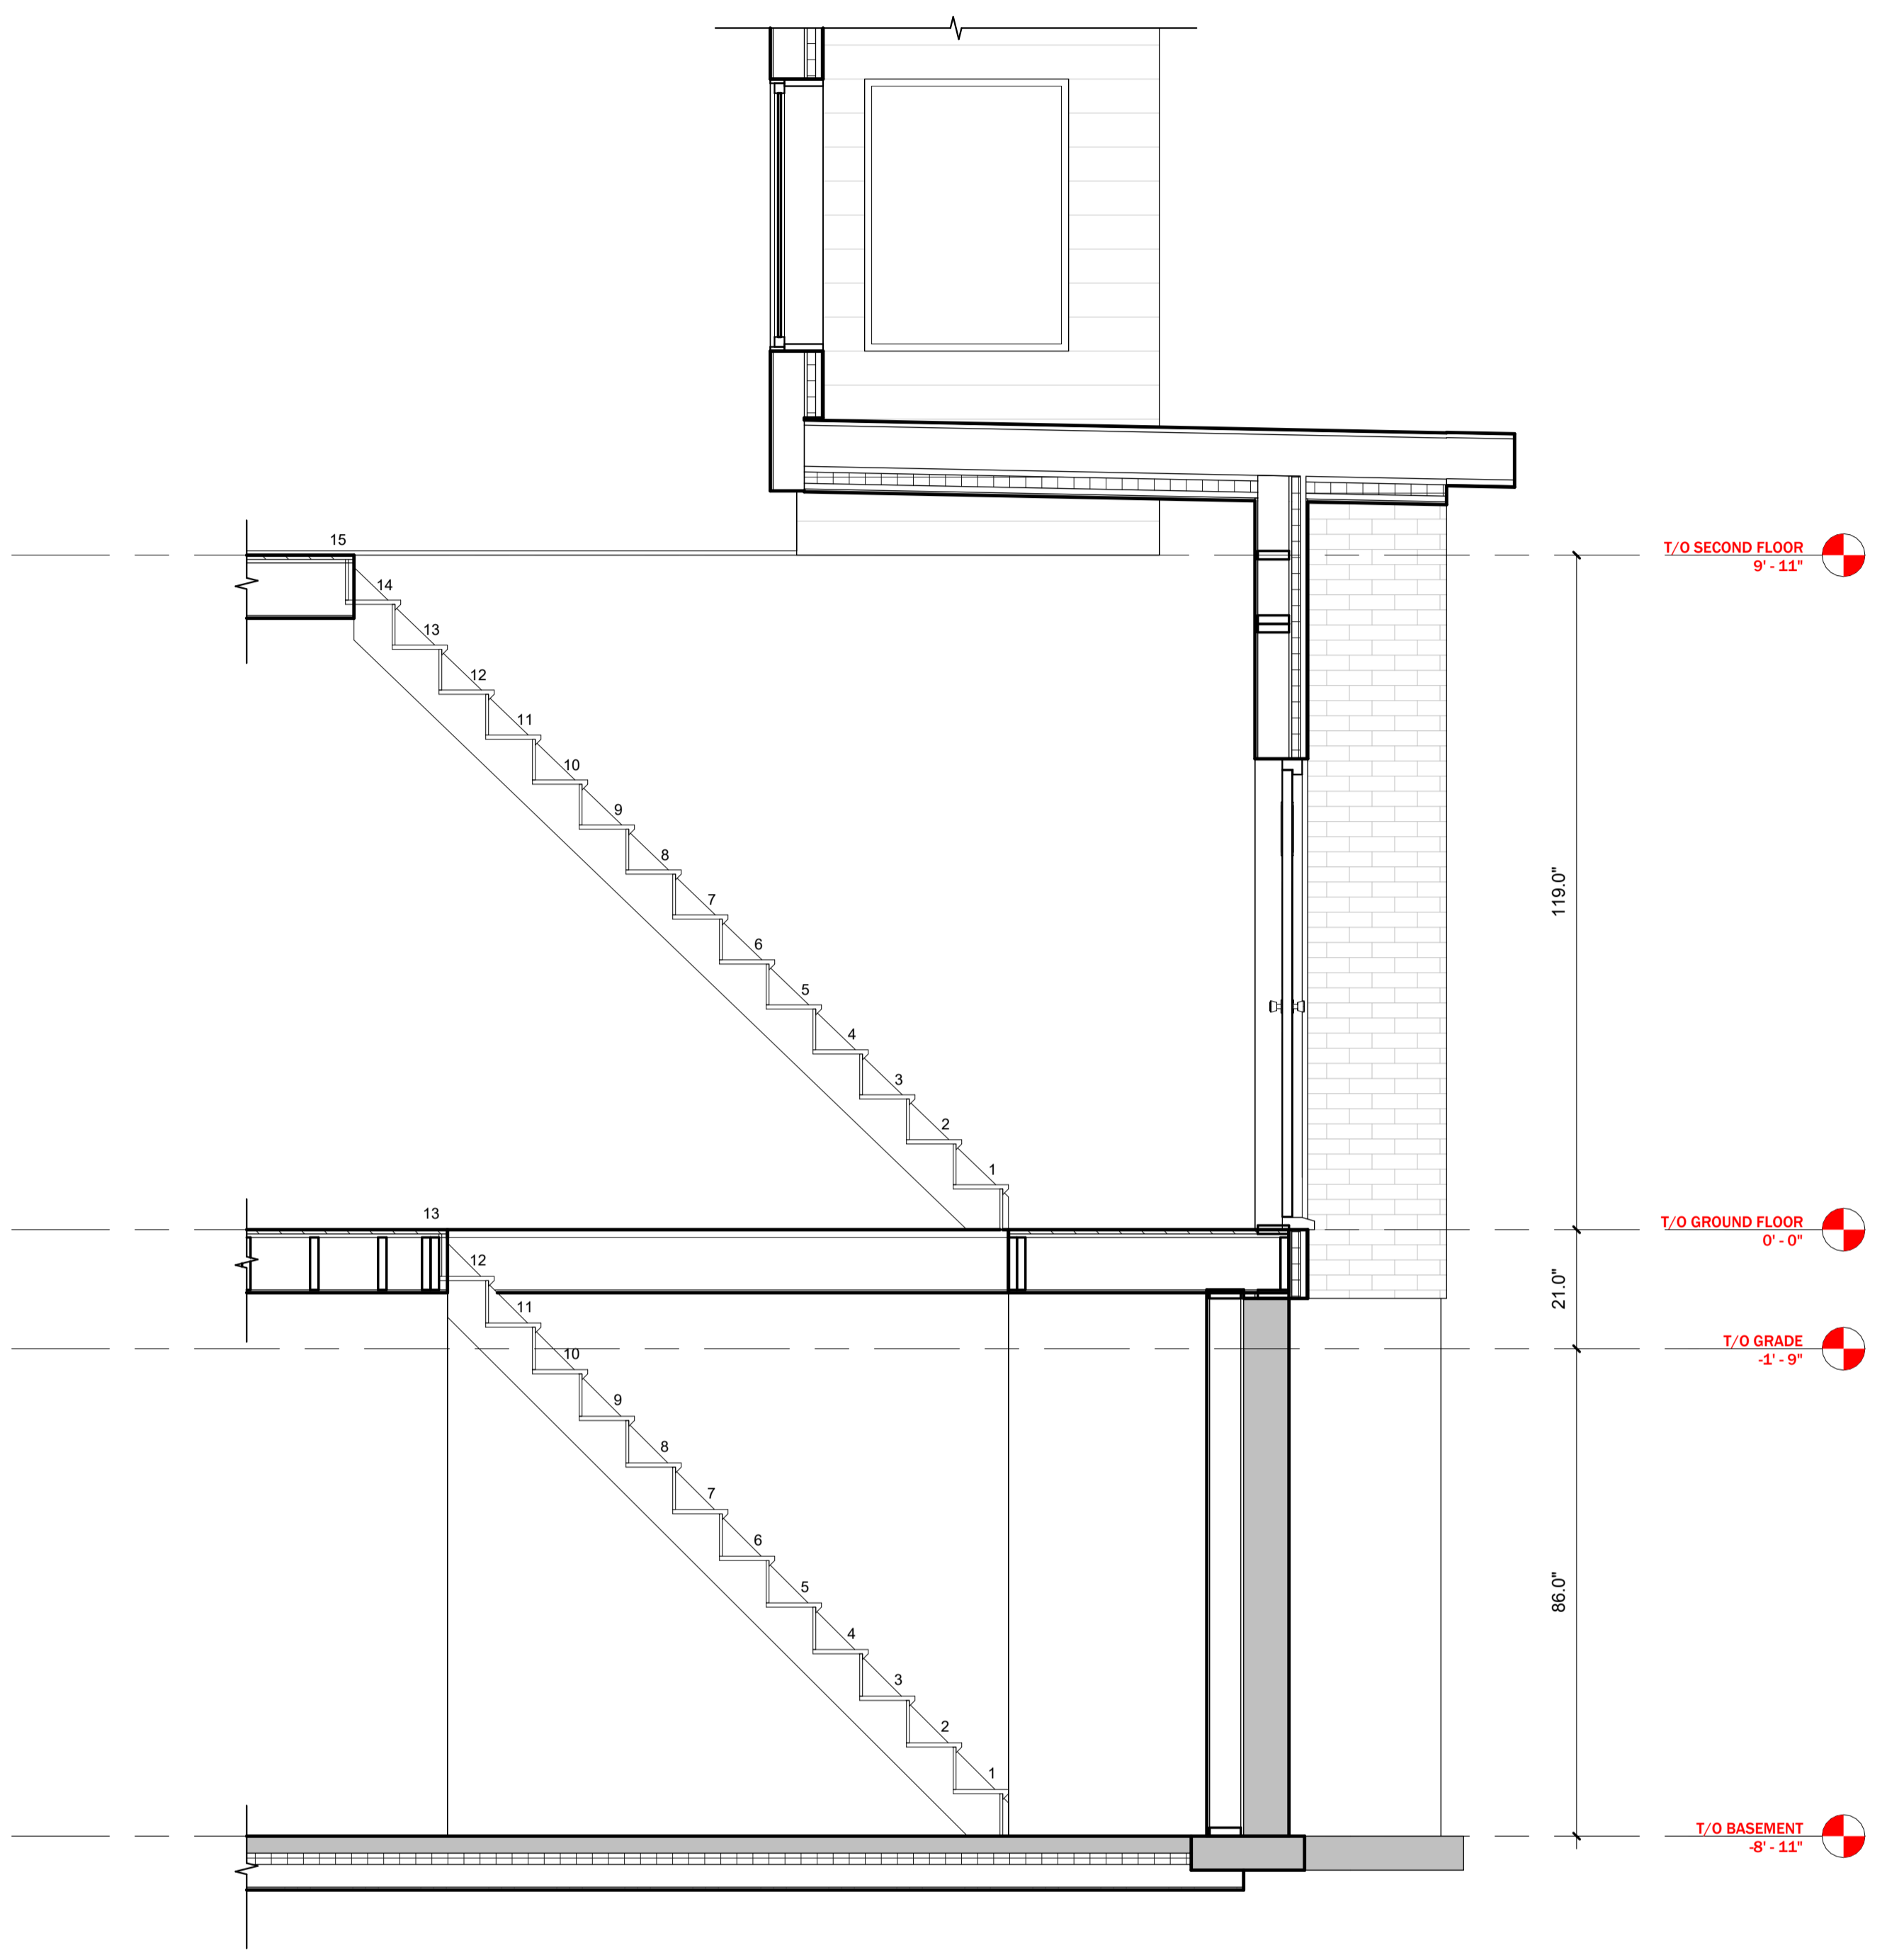

DO NOT SCALE DRAWINGS

CONTRACTOR(S) TO VERIFY ALL DIMENSIONS ON SITE PRIOR TO COMMENCING ANY WORK.

ALL ERRORS AND OMISSIONS AND ALL DISCREPANCIES ON THE DRAWINGS, SPECIFICATIONS AND OTHER CONTRACT DOCUMENTS, MUST BE FORWARDED IN WRITING TO THE DESIGNER WITHIN TWO (2) DAYS, UPON DISCOVERY.

THE DESIGNER DOES NOT ASSUME ANY RESPONSIBILITY AND LIABILITY IF THESE INSTRUCTIONS ARE NOT MET.

DO NOT COPY. THESE DRAWINGS AND ALL THE MATERIAL CONTENT ARE COPYRIGHT AND THE INTELLECTUAL PROPERTY OF ALGONQUIN COLLEGE. ©

No.	Revision	Date
1.	Revision 1	10 JL 2023

PROJECT TITLE: GUILLAUME'S RESIDENCE

DRAWING TITLE: STAIRCASE DETAILS

SCALE: 1/2" = 1'-0" DATE: 06/10/26

PROJECT NUMBER: 03 DRAWN BY: BM

SHEET No.:

A-401