



DO NOT SCALE DRAWINGS

CONTRACTOR(S) TO VERIFY ALL DIMENSIONS ON SITE PRIOR TO COMMENCING ANY WORK.

ALL ERRORS AND OMISSIONS AND ALL DISCREPANCIES ON THE DRAWINGS, SPECIFICATIONS AND OTHER CONTRACT DOCUMENTS, MUST BE FORWARDED IN WRITING TO THE DESIGNER WITHIN TWO (2) DAYS, UPON DISCOVERY.

THE DESIGNER DOES NOT ASSUME ANY RESPONSIBILITY AND LIABILITY IF THESE INSTRUCTIONS ARE NOT MET.

DO NOT COPY. THESE DRAWINGS AND ALL THE MATERIAL CONTENT ARE COPYRIGHT AND THE INTELLECTUAL PROPERTY OF ALGONQUIN COLLEGE. ©

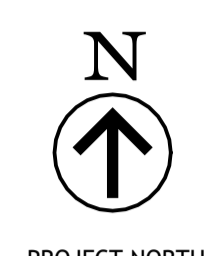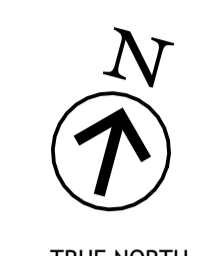

REFER TO DRAWING A-701 FOR CONSTRUCTION ASSEMBLIES, NOTES, LEGENDS, and SCHEDULES

No.	Revision	Date


PROJECT TITLE:
 PROVINCE OF ONTARIO,
 MINISTRY OF
 TRANSPORTATION
 EQUIPMENT REPAIR
 AND STORAGE FACILITY

DRAWING TITLE:
 ARCHITECTURAL
 SECOND FLOOR

SCALE: 1 : 100 DATE: 06/19/2024
 PROJECT NUMBER: WDIV-S24-01 DRAWN BY: BM

SHEET No.:

A-102

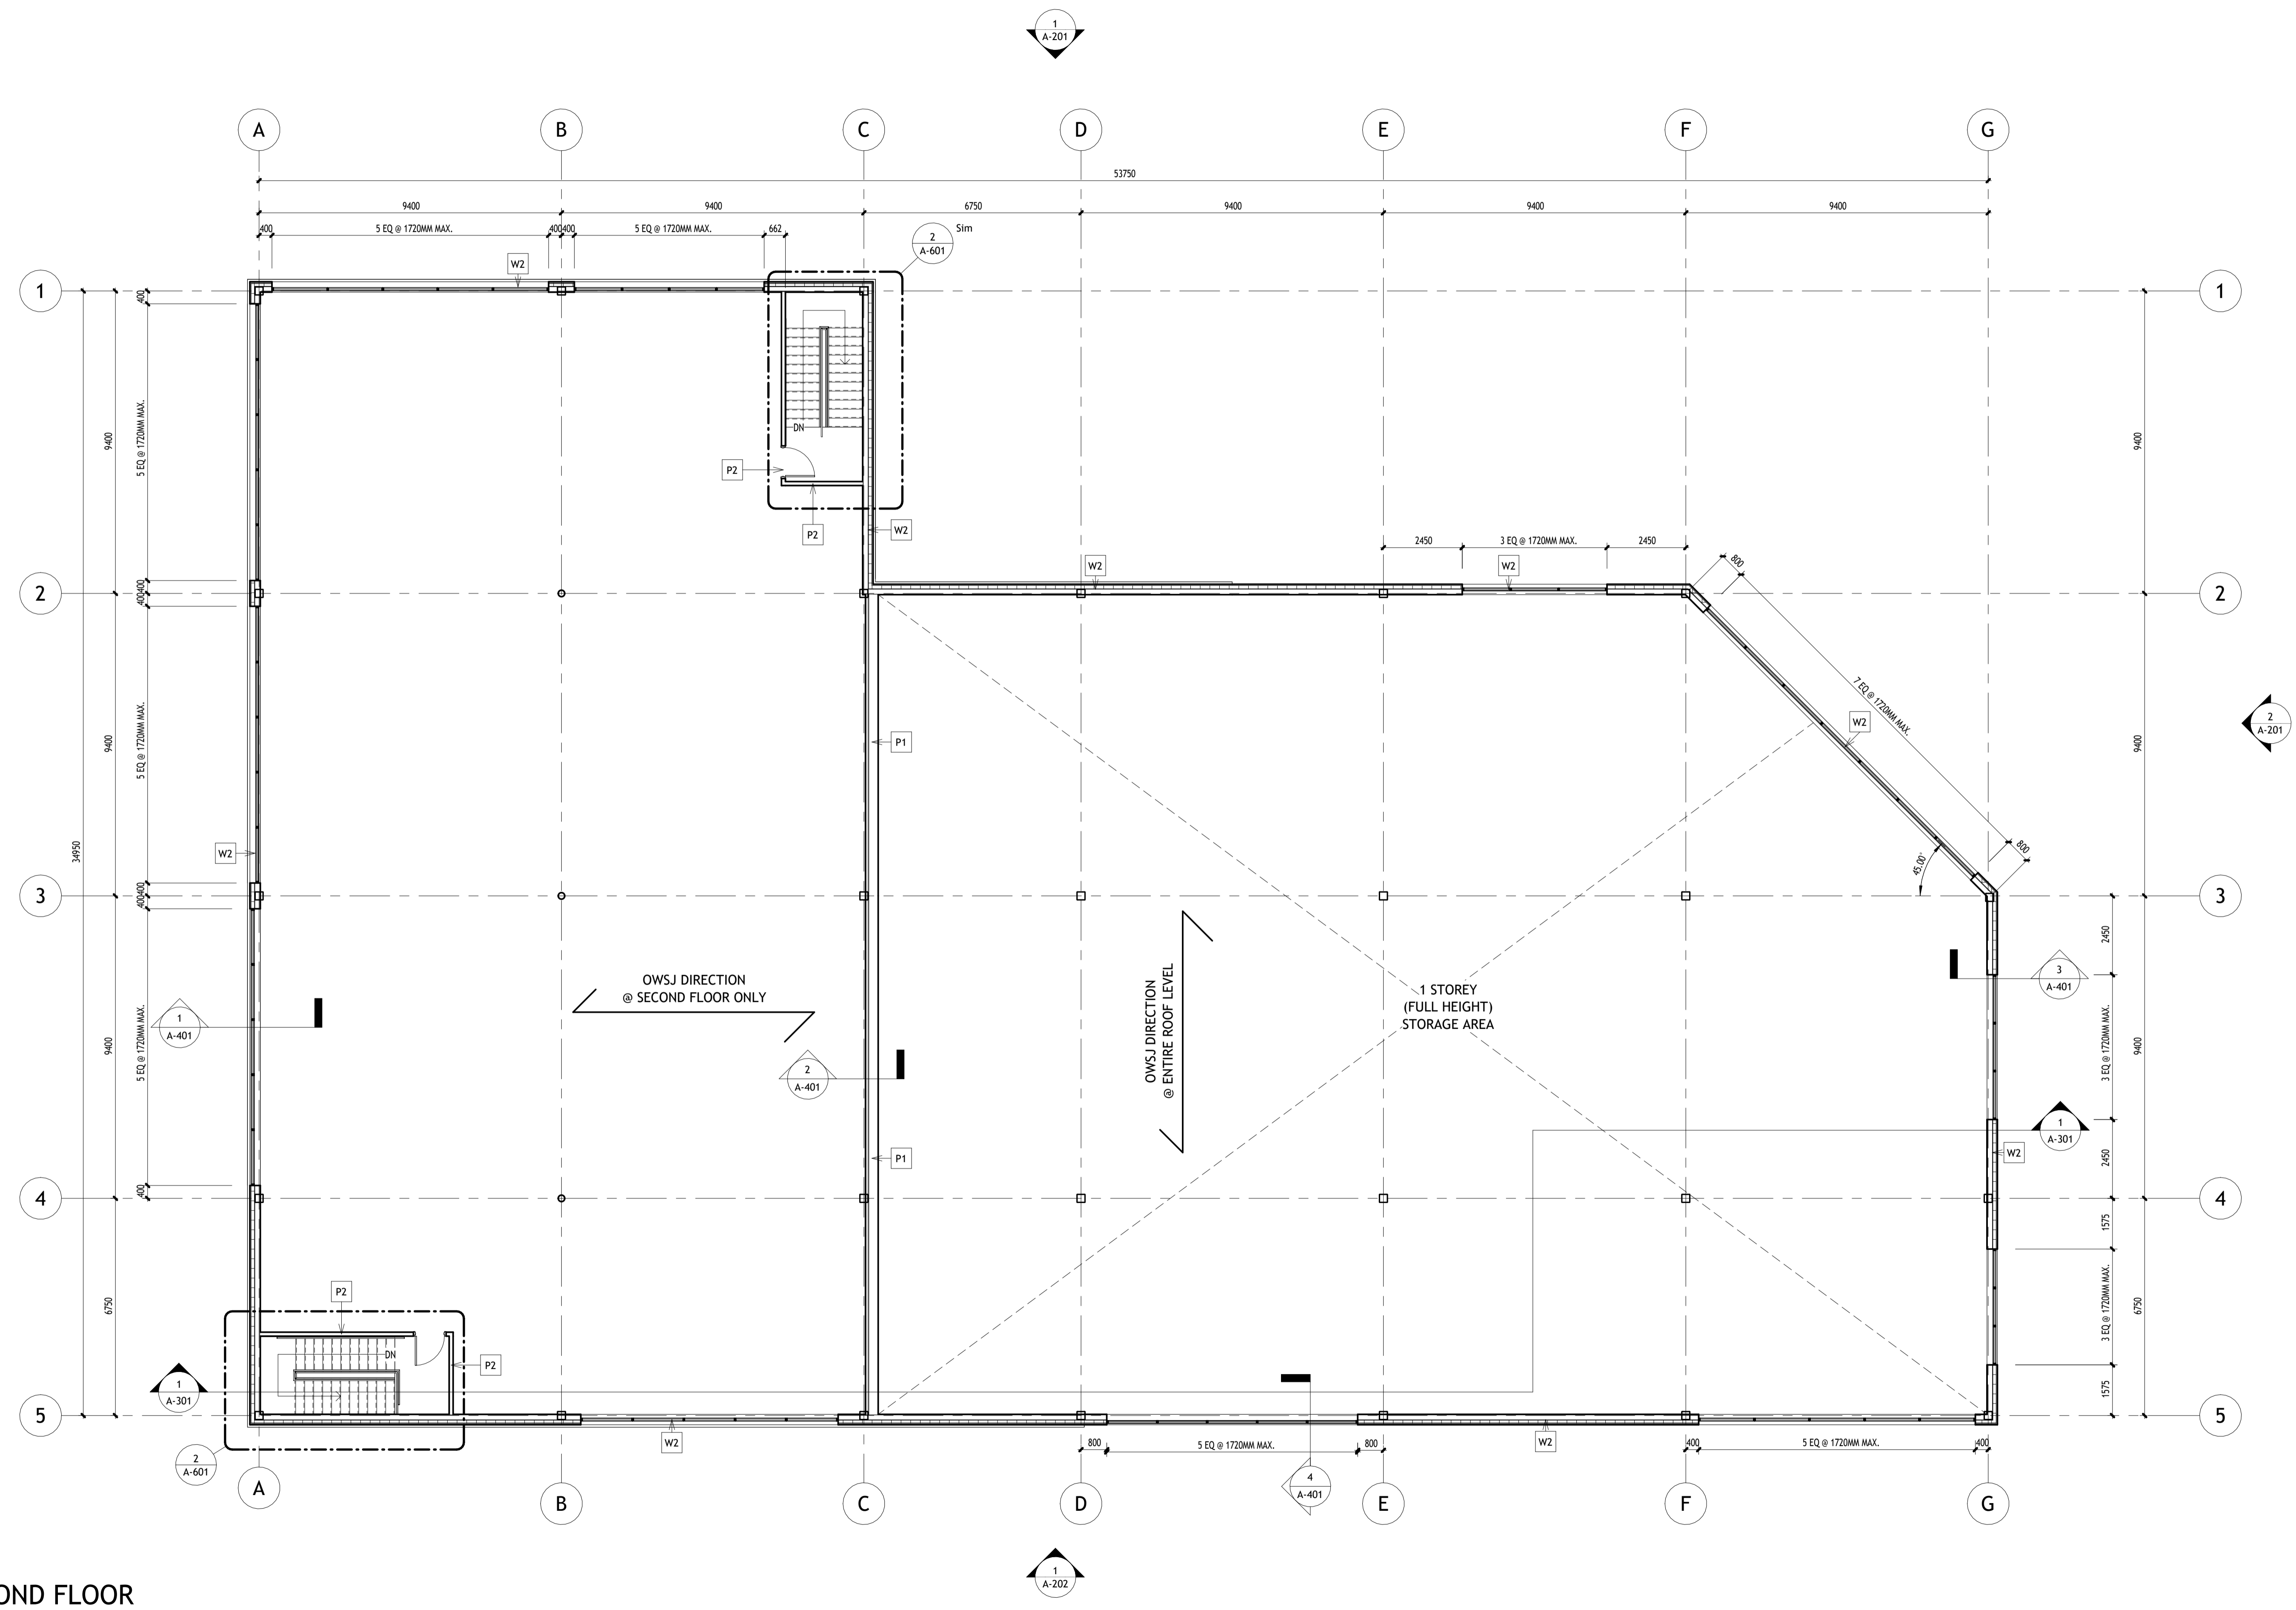

1 SECOND FLOOR
 A-102 1 : 100

D:\ALG_Level_4_Assignments\Working Drawings_IV\Project_1\2\MISTRY-01\030109-ARC9404C_010_WDIV-S24-01_1-2.rvt 08-06-2026 23:24:59

